


PLOT DATE = 3/30/2007  
 FILE NAME = c:\p\projects\10514406 (vbi)\0164b\10514406.dwg  
 PLOT SCALE = 10.5882' / IN.  
 USER NAME = sheehycm

ORIGINAL SURVEY	SURVEYED	BY	DATE
NO.	NO.		

FINAL SURVEY	SURVEYED	BY	DATE
NO.	NO.		

# S.N. 010-0164

Sheet 1 of 8

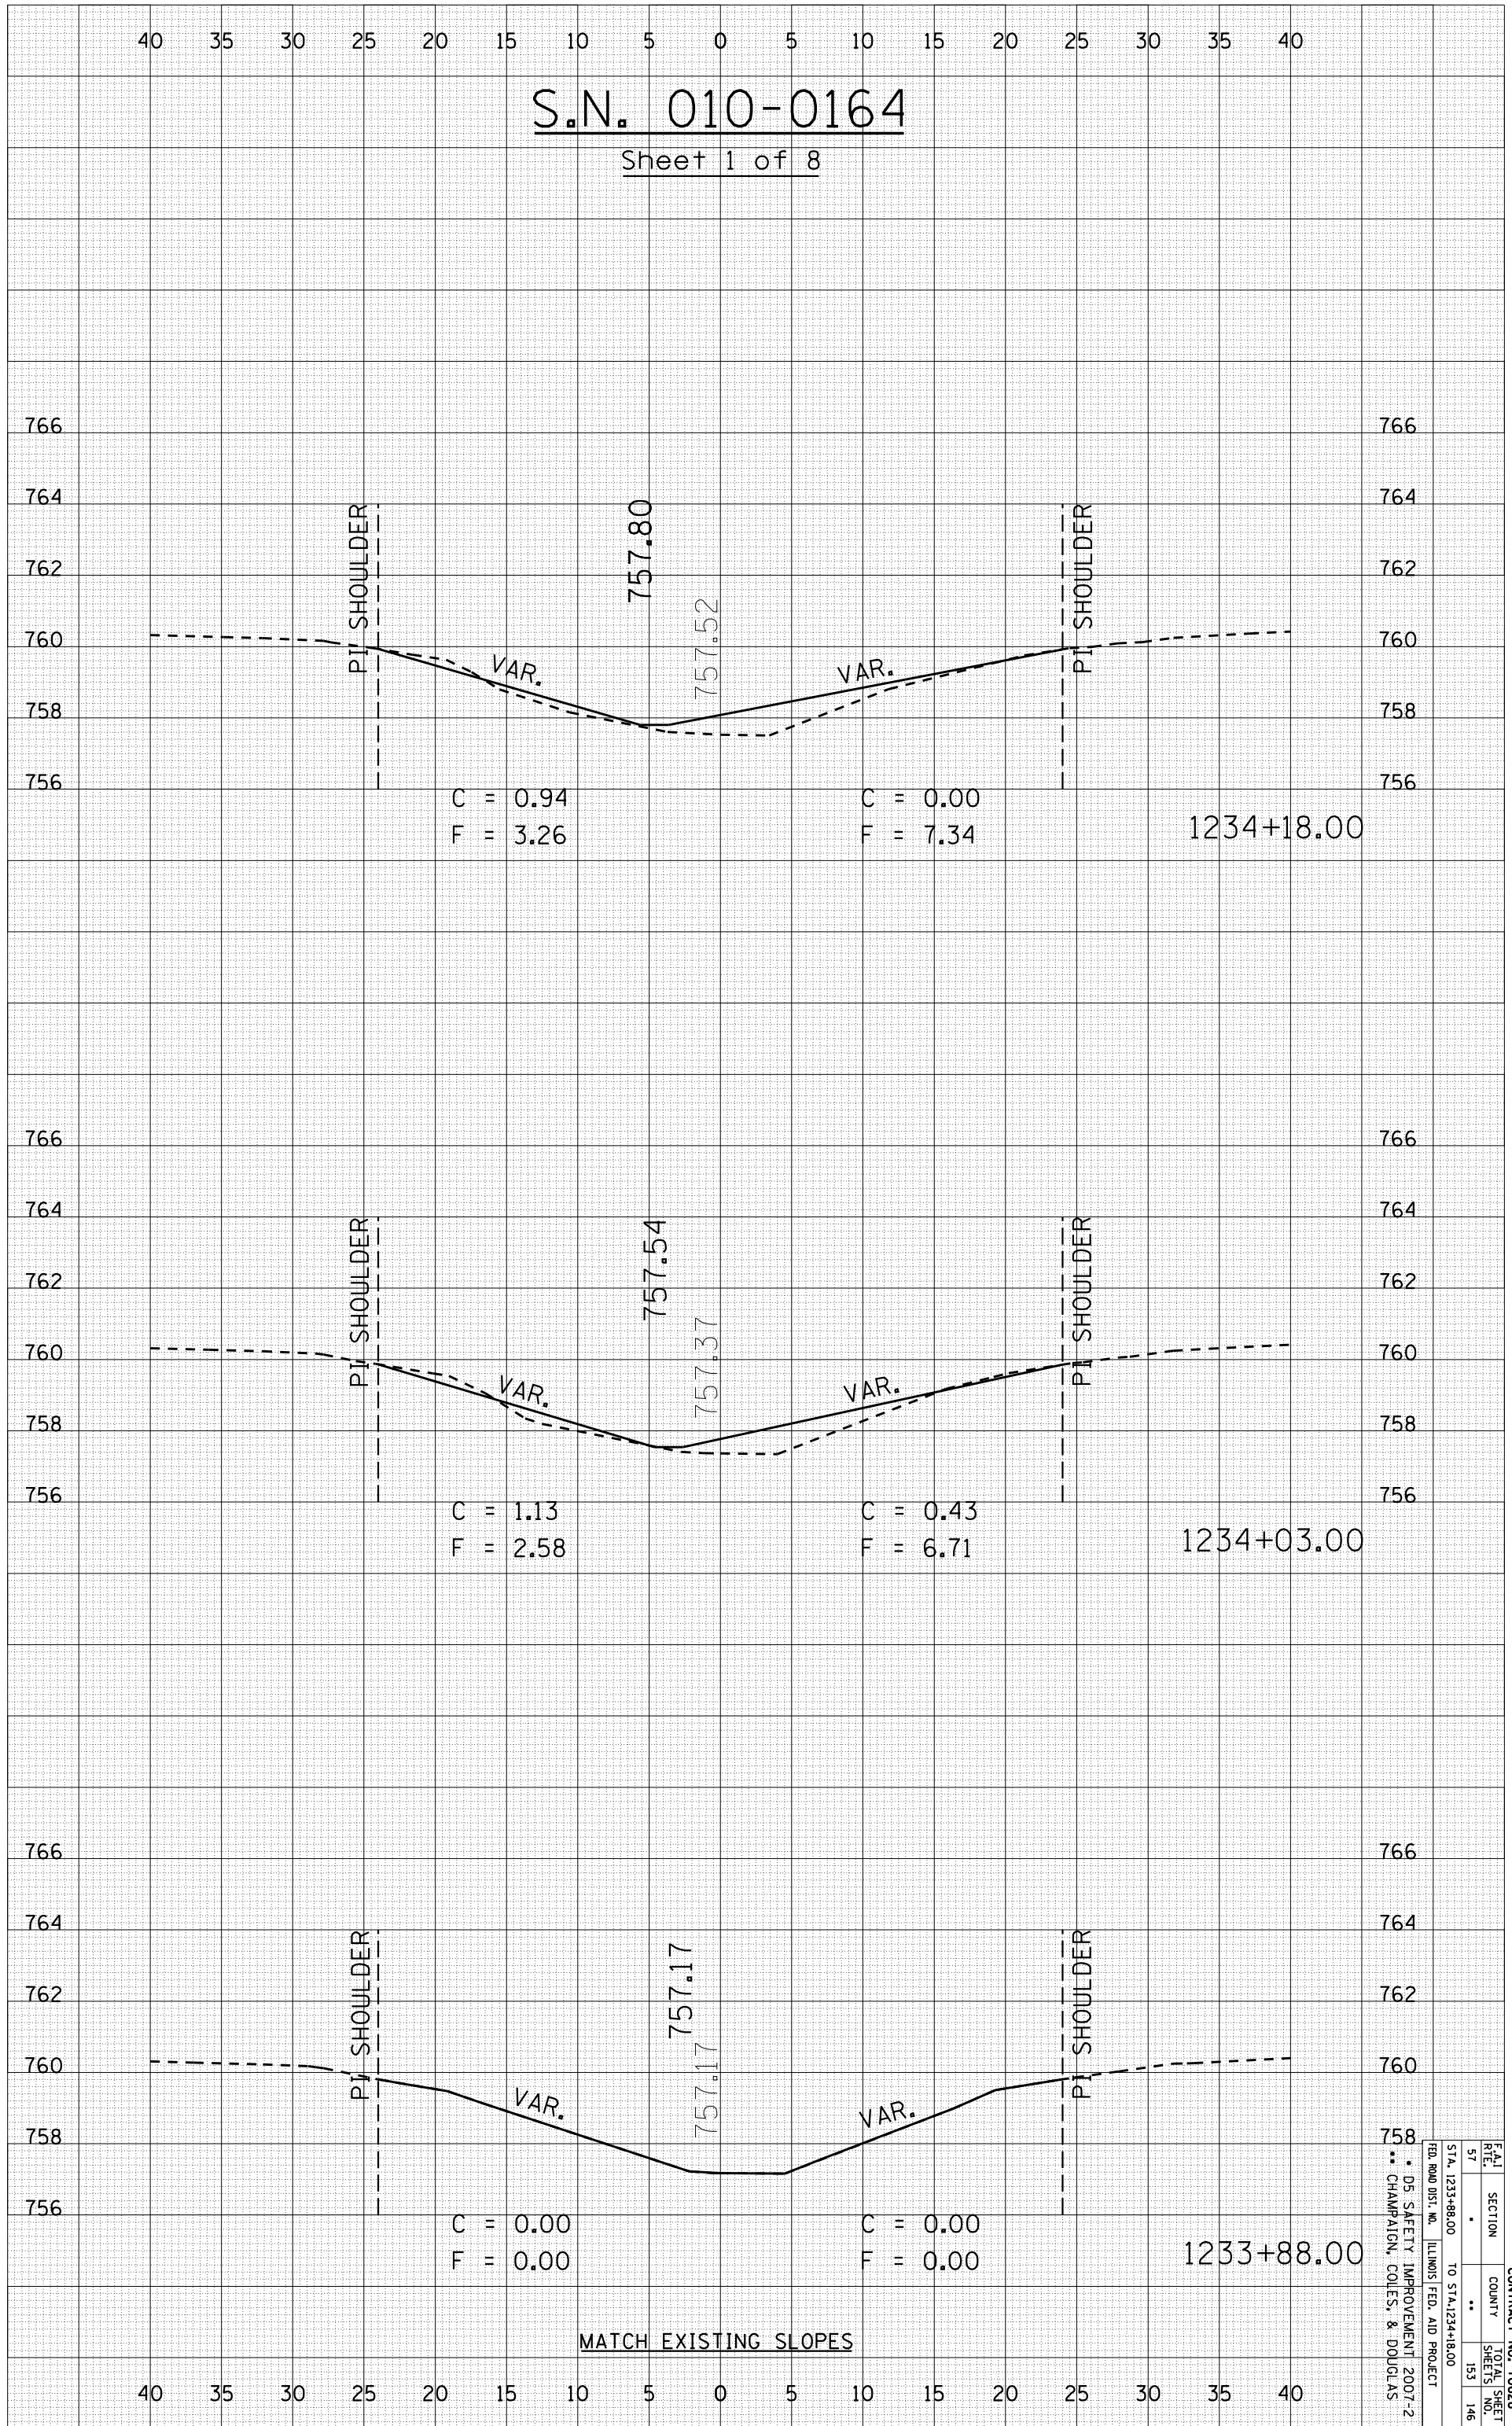

MATCH EXISTING SLOPES

CONTRACT NO. 70628  
 SECTION COUNTY TOTAL SHEET NO.  
 57 . . . 153 146  
 STA. 1233+88.00 TO STA. 1234+18.00  
 D5 SAFETY IMPROVEMENT 2007-2  
 CHAMPAIGN, COLES, & DOUGLAS  
 ILLINOIS FED. AID PROJECT