


PLOT DATE = 3/30/2007
 FILE NAME = c:\p\projects\10514406 (vbi\0164b\10514406.dwg)
 PLOT SCALE = 10.5882' / IN.
 USER NAME = sheehycm

ORIGINAL SURVEY	SURVEYED	BY	DATE
NO.	NO.		

FINAL SURVEY	SURVEYED	BY	DATE
NO.	NO.		

S.N. 010-0164

Sheet 4 of 8

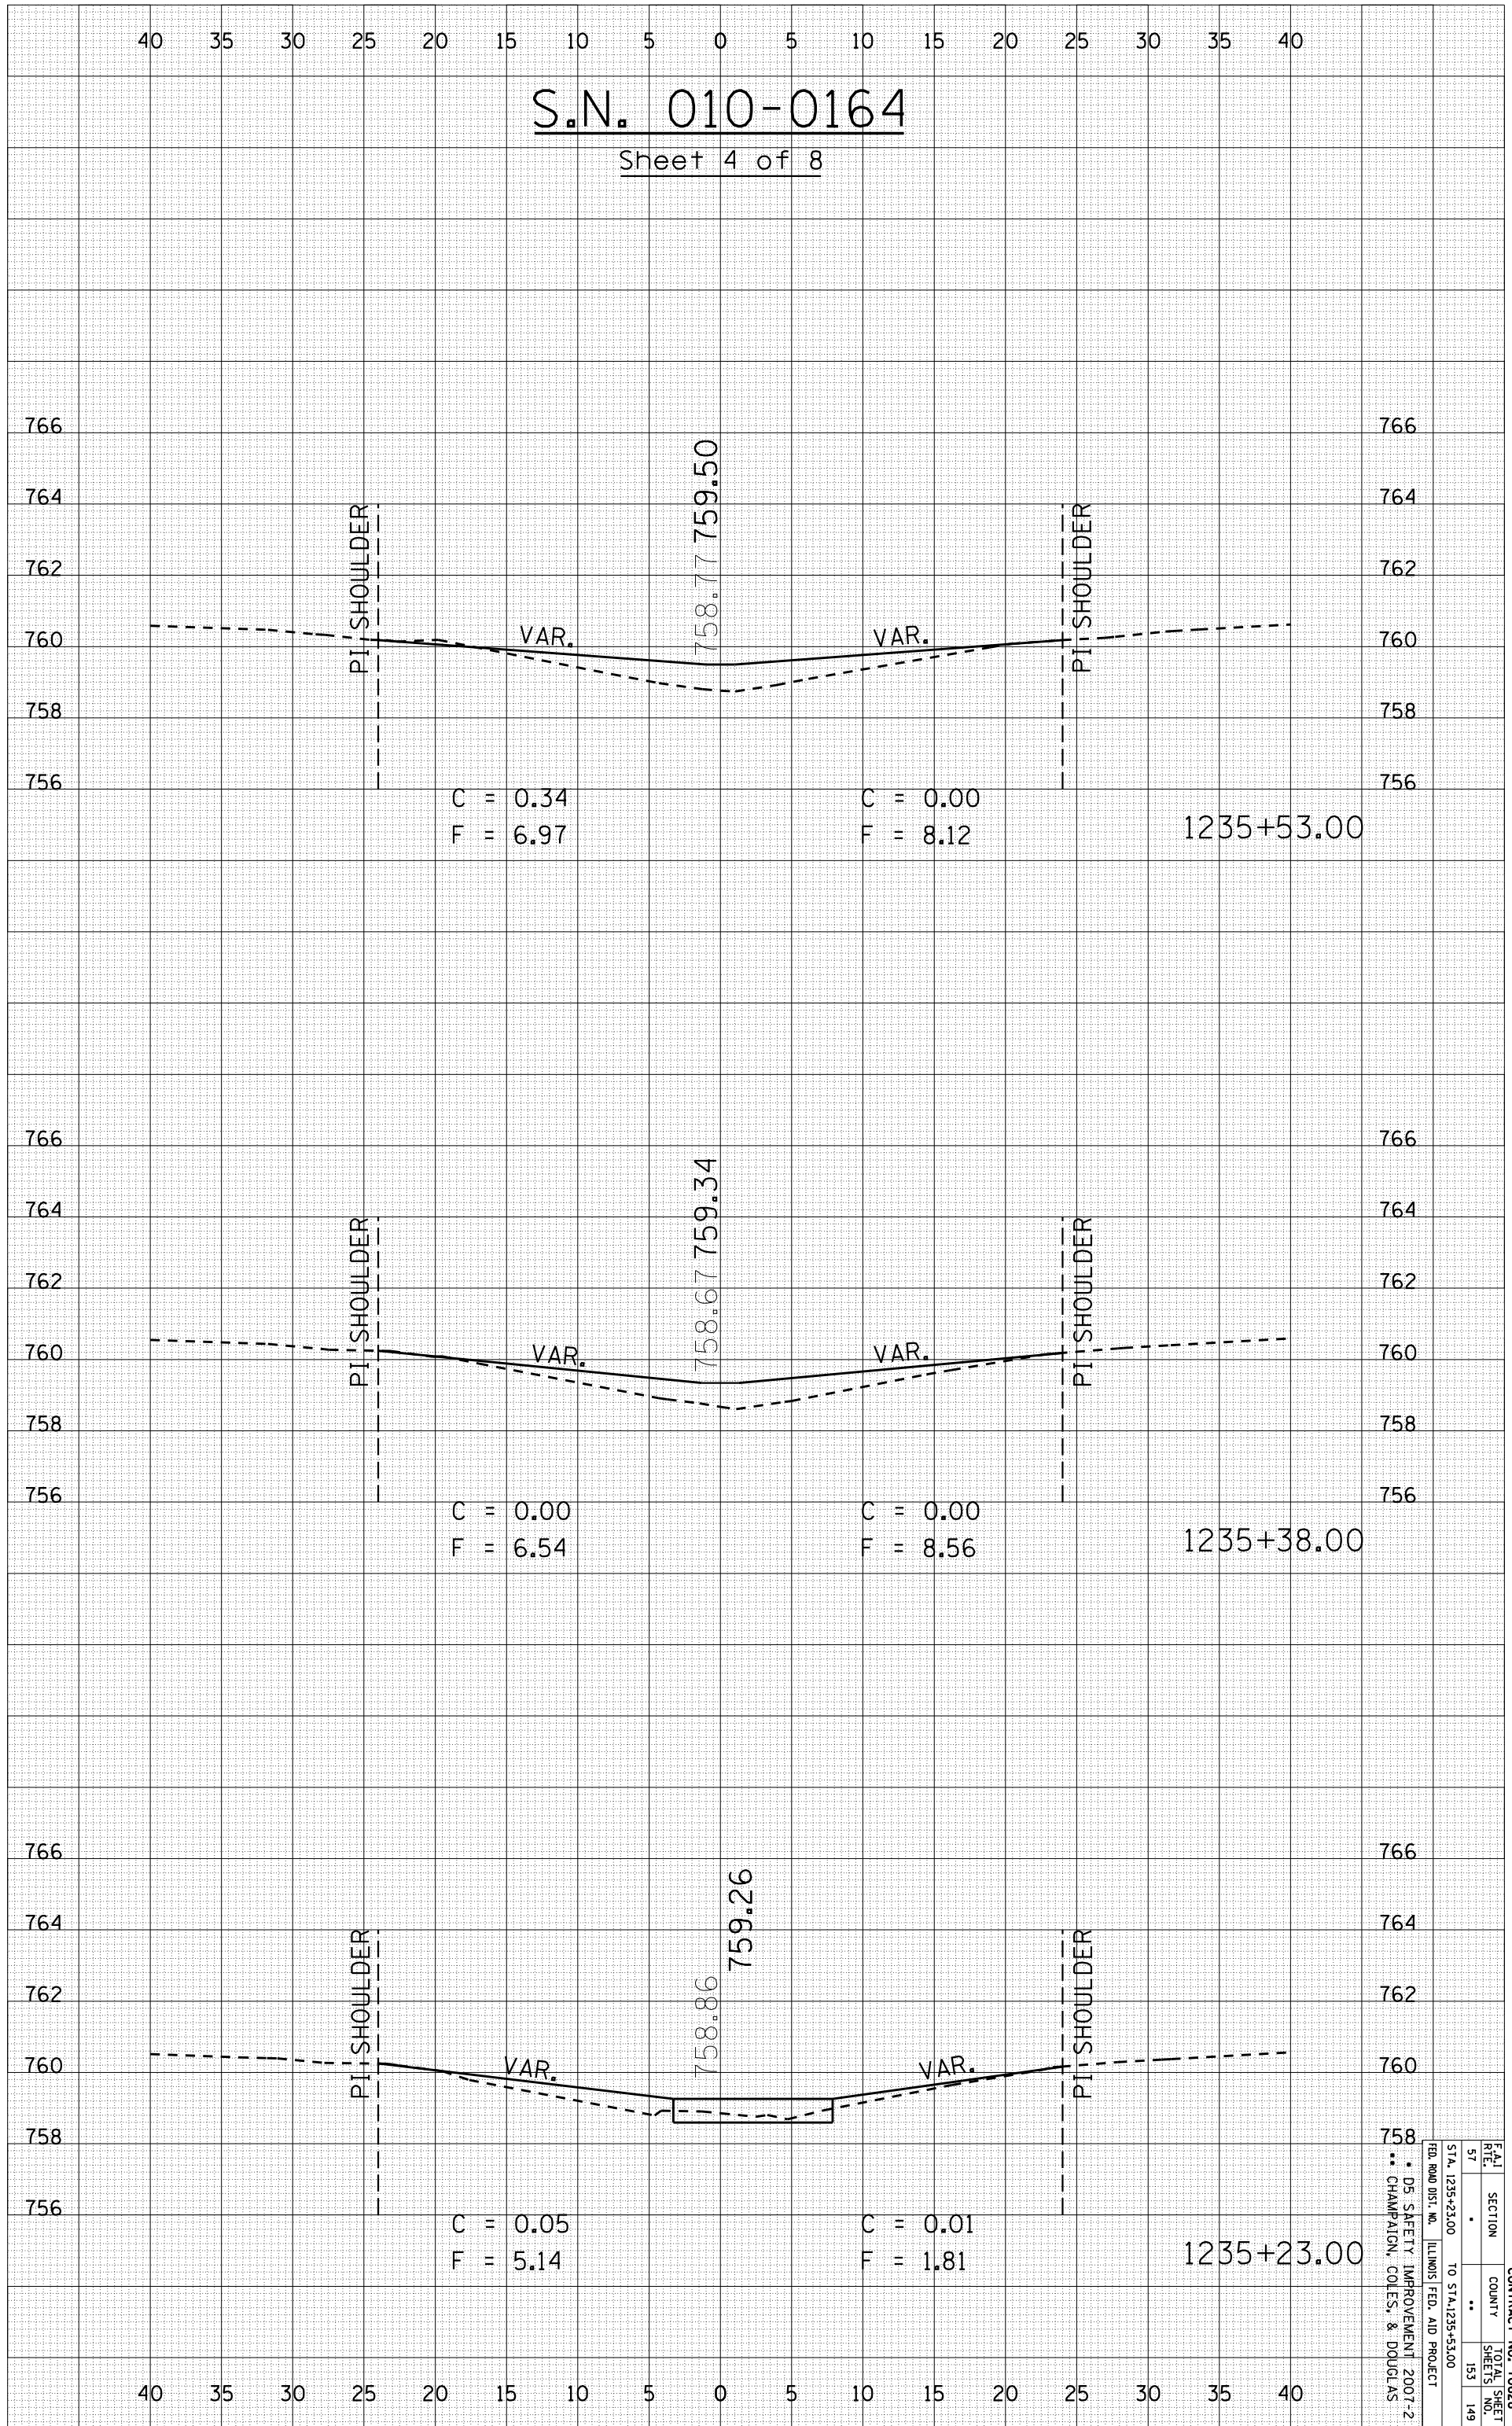

[A] SECTION COUNTY TOTAL SHEET
 57 153
 149
 STA. 1235+23.00 TO STA. 1235+53.00
 CHAMPALION, COLES, & DOUGLAS
 ILLINOIS FED. AID PROJECT
 D5 SAFETY IMPROVEMENT 2007-2
 CONTRACT NO. 70628