


ORIGINAL SURVEY	SURVEYED	BY	DATE
NO.	PLOTTED		
	TEMPLATE		
	AREAS CHECKED		

FINAL SURVEY	SURVEYED	BY	DATE
NOTE BOOK	PLOTTED		
	TEMPLATE		
	AREAS CHECKED		

S.N. 010-0164

Sheet 5 of 8

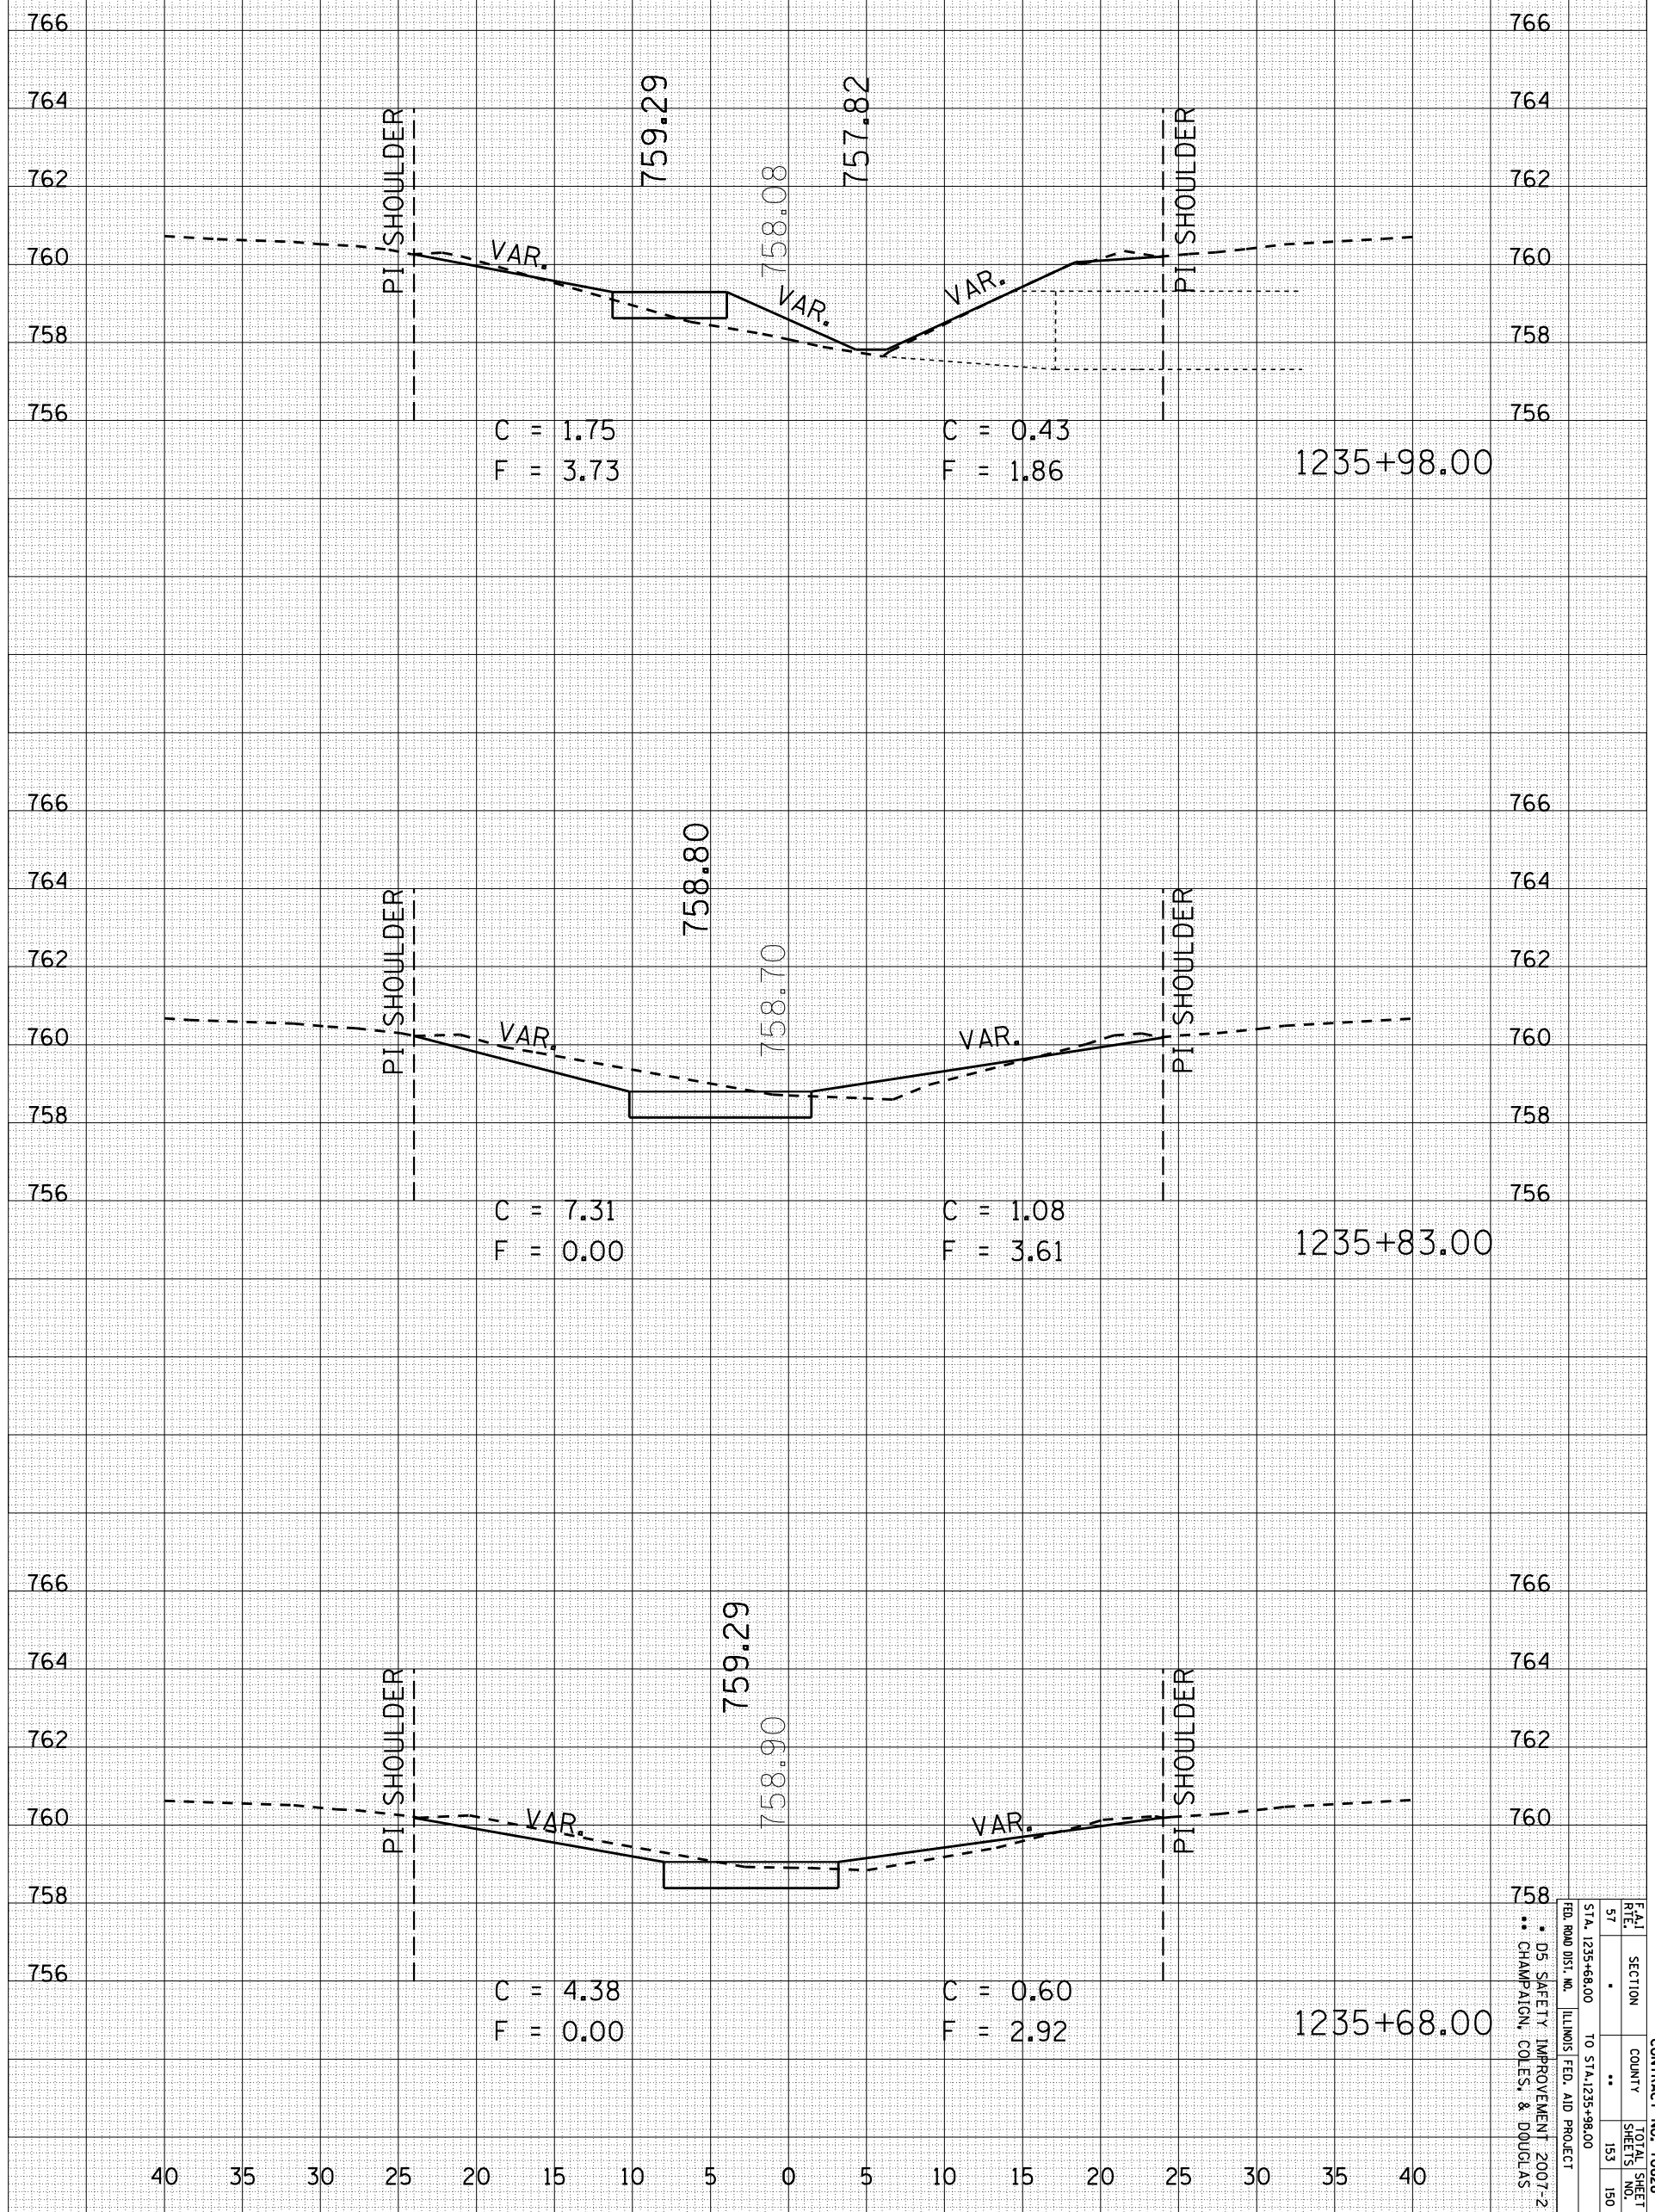

CONTRACT NO. 70628
 SECTION COUNTY TOTAL SHEET
 57 . . . 153 150
 STA. 1235+68.00 TO STA. 1235+98.00
 D5 SAFETY IMPROVEMENT 2007-2
 CHAMPAIGN, COLES, & DOUGLAS
 ILLINOIS FED. AID PROJECT