


PLOT DATE = 3/30/2007
 FILE NAME = c:\p\projects\0514406 (vbi\0164b\10164b.dwg)
 PLOT SCALE = 10.5882' / IN.
 USER NAME = sheehycm

ORIGINAL SURVEY	BY		DATE
SURVEYED			
PLOTTED			
TEMPLATE			
AREAS CHECKED			
NO.			

FINAL SURVEY	BY		DATE
SURVEYED			
PLOTTED			
TEMPLATE			
AREAS CHECKED			
NO.			

S.N. 010-0164

Sheet 6 of 8

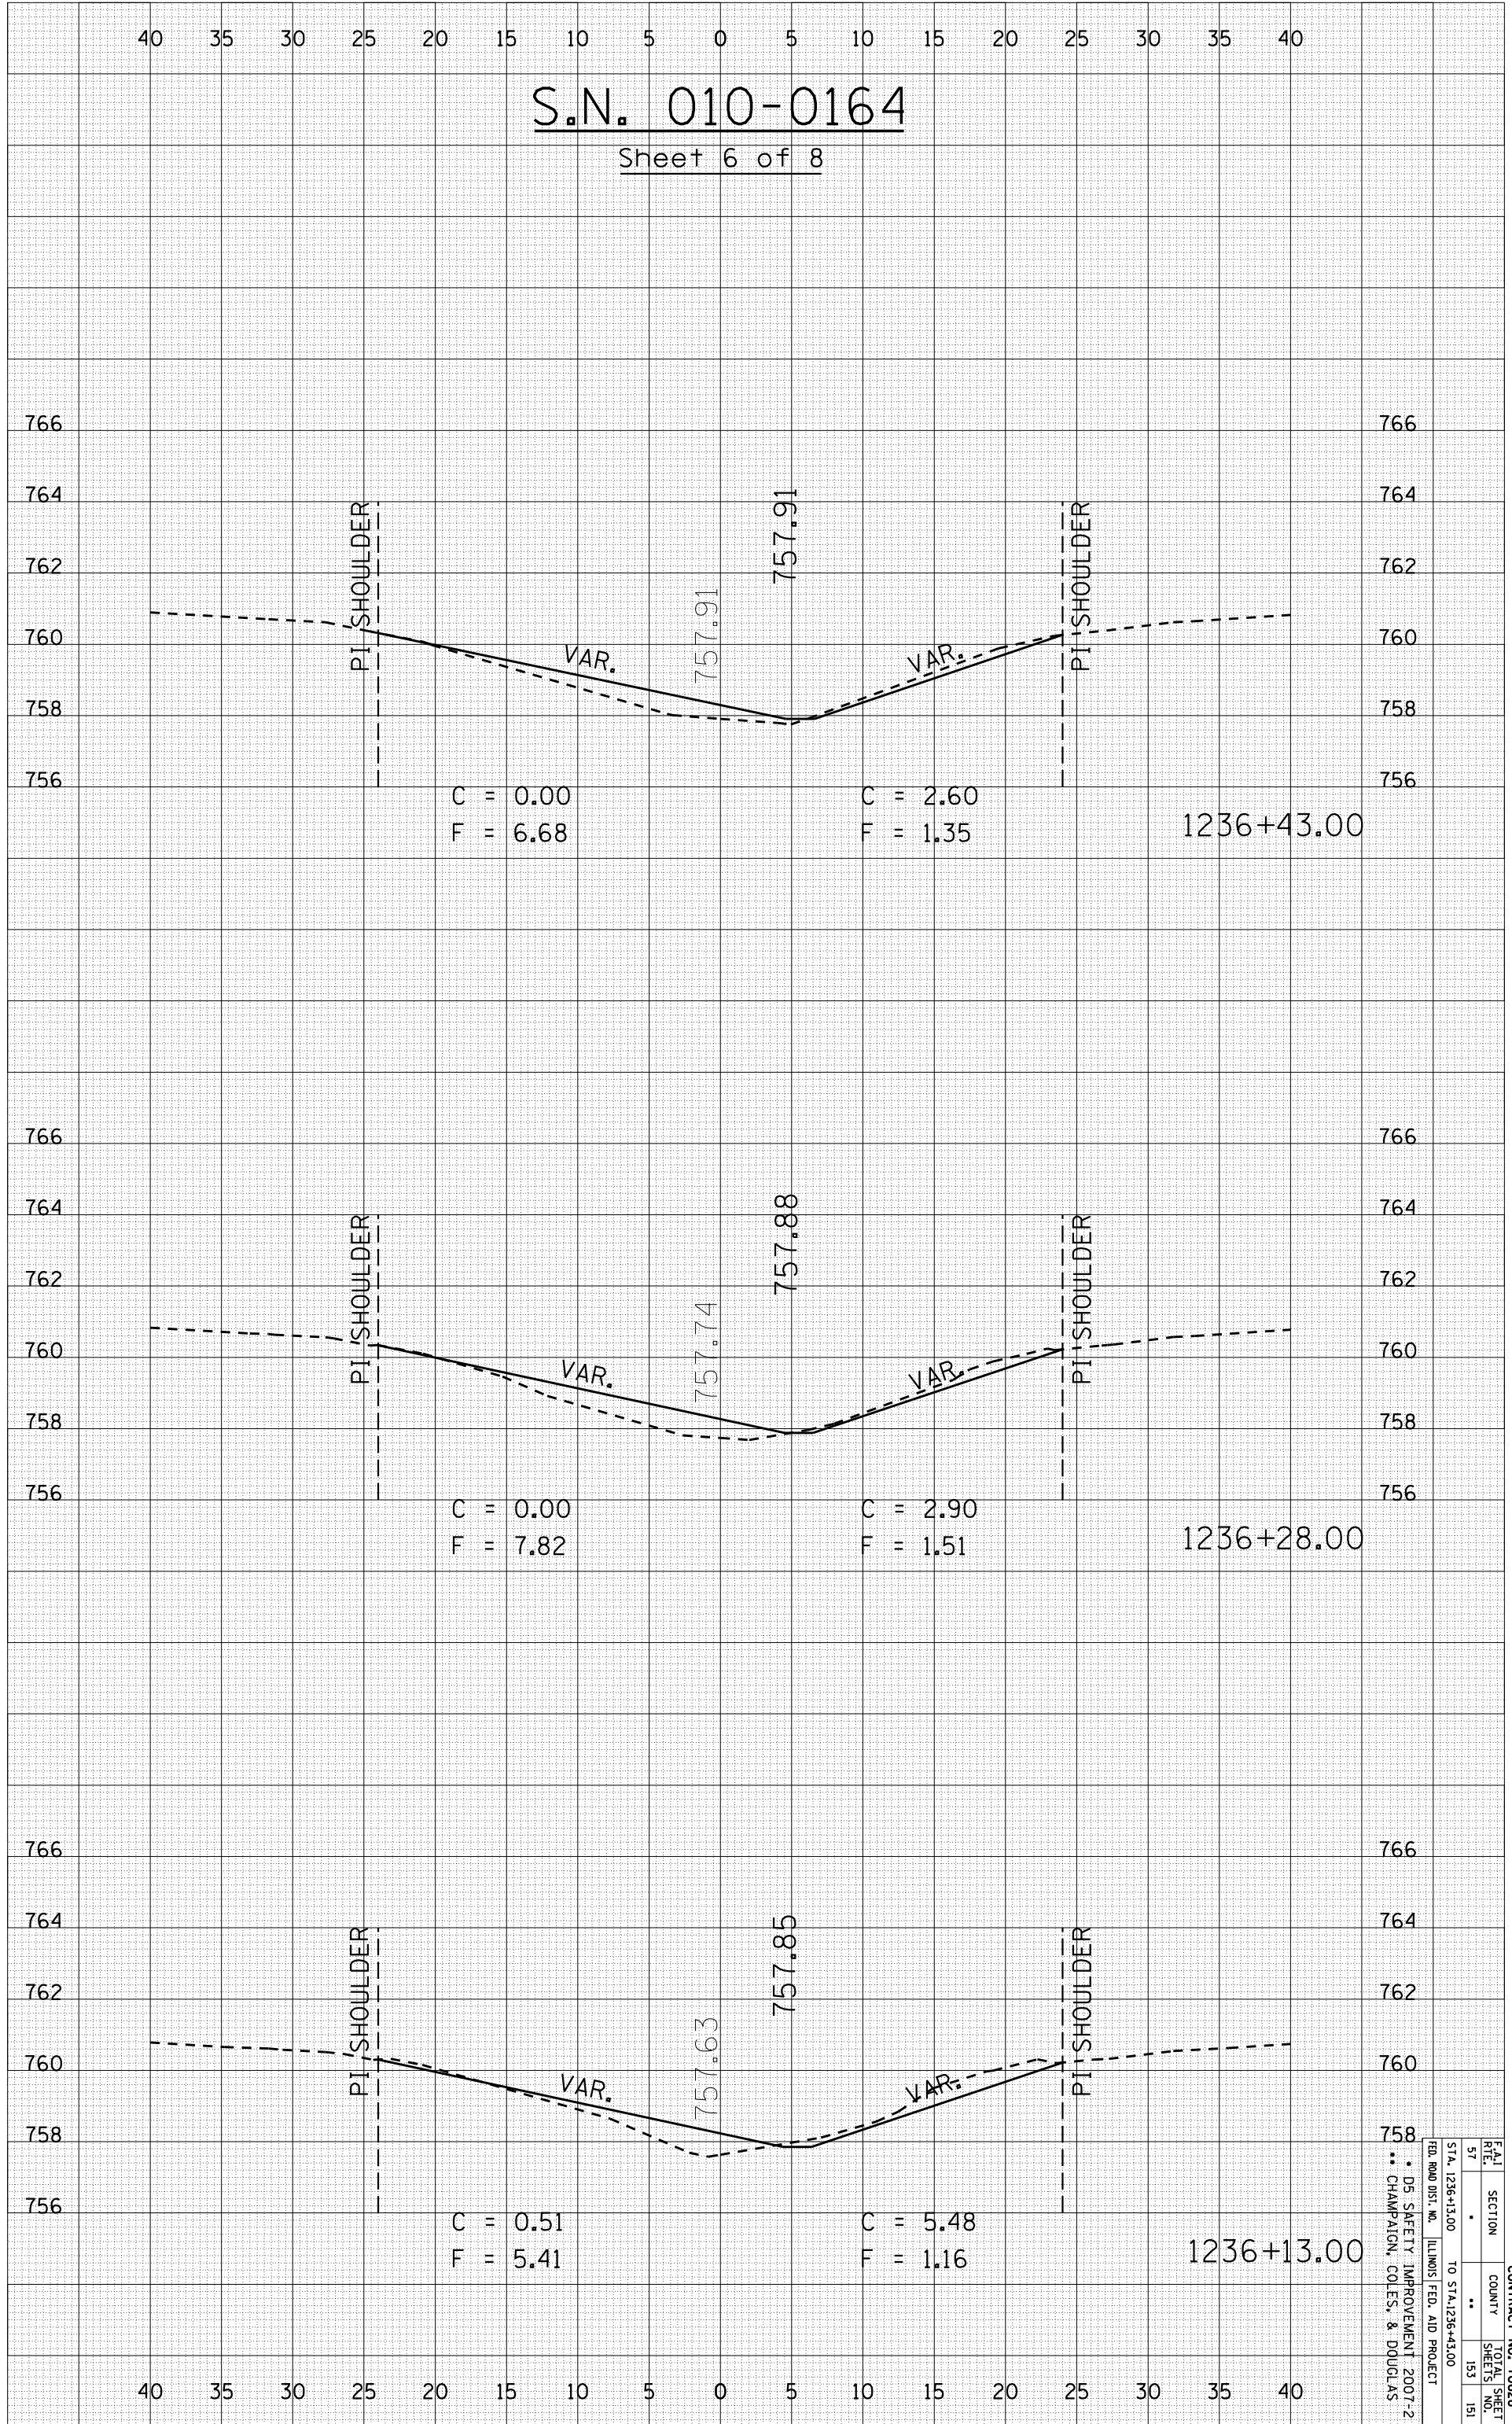

F.A.I. R.T.E.	SECTION	COUNTY	TOTAL SHEET NO.
57		..	153

STA. 1236+13.00 TO STA. 1236+43.00
 CHAMPAGNE, COLES, & DOUGLAS
 ILLINOIS FED. AID PROJECT

CONTRACT NO. 70628