


PLOT DATE = 3/30/2007  
 FILE NAME = c:\p\projects\0514406 (vbi\0164b\10164b.dwg)  
 PLOT SCALE = 10.5882' / IN.  
 USER NAME = sheehycm

| ORIGINAL SURVEY | BY |  | DATE |
|-----------------|----|--|------|
| SURVEYED        |    |  |      |
| PLOTTED         |    |  |      |
| TEMPLATE        |    |  |      |
| AREAS           |    |  |      |
| AREAS CHECKED   |    |  |      |
| NO.             |    |  |      |

| FINAL SURVEY  | BY |  | DATE |
|---------------|----|--|------|
| SURVEYED      |    |  |      |
| PLOTTED       |    |  |      |
| TEMPLATE      |    |  |      |
| AREAS         |    |  |      |
| AREAS CHECKED |    |  |      |
| NO.           |    |  |      |

# S.N. 010-0164

Sheet 8 of 8

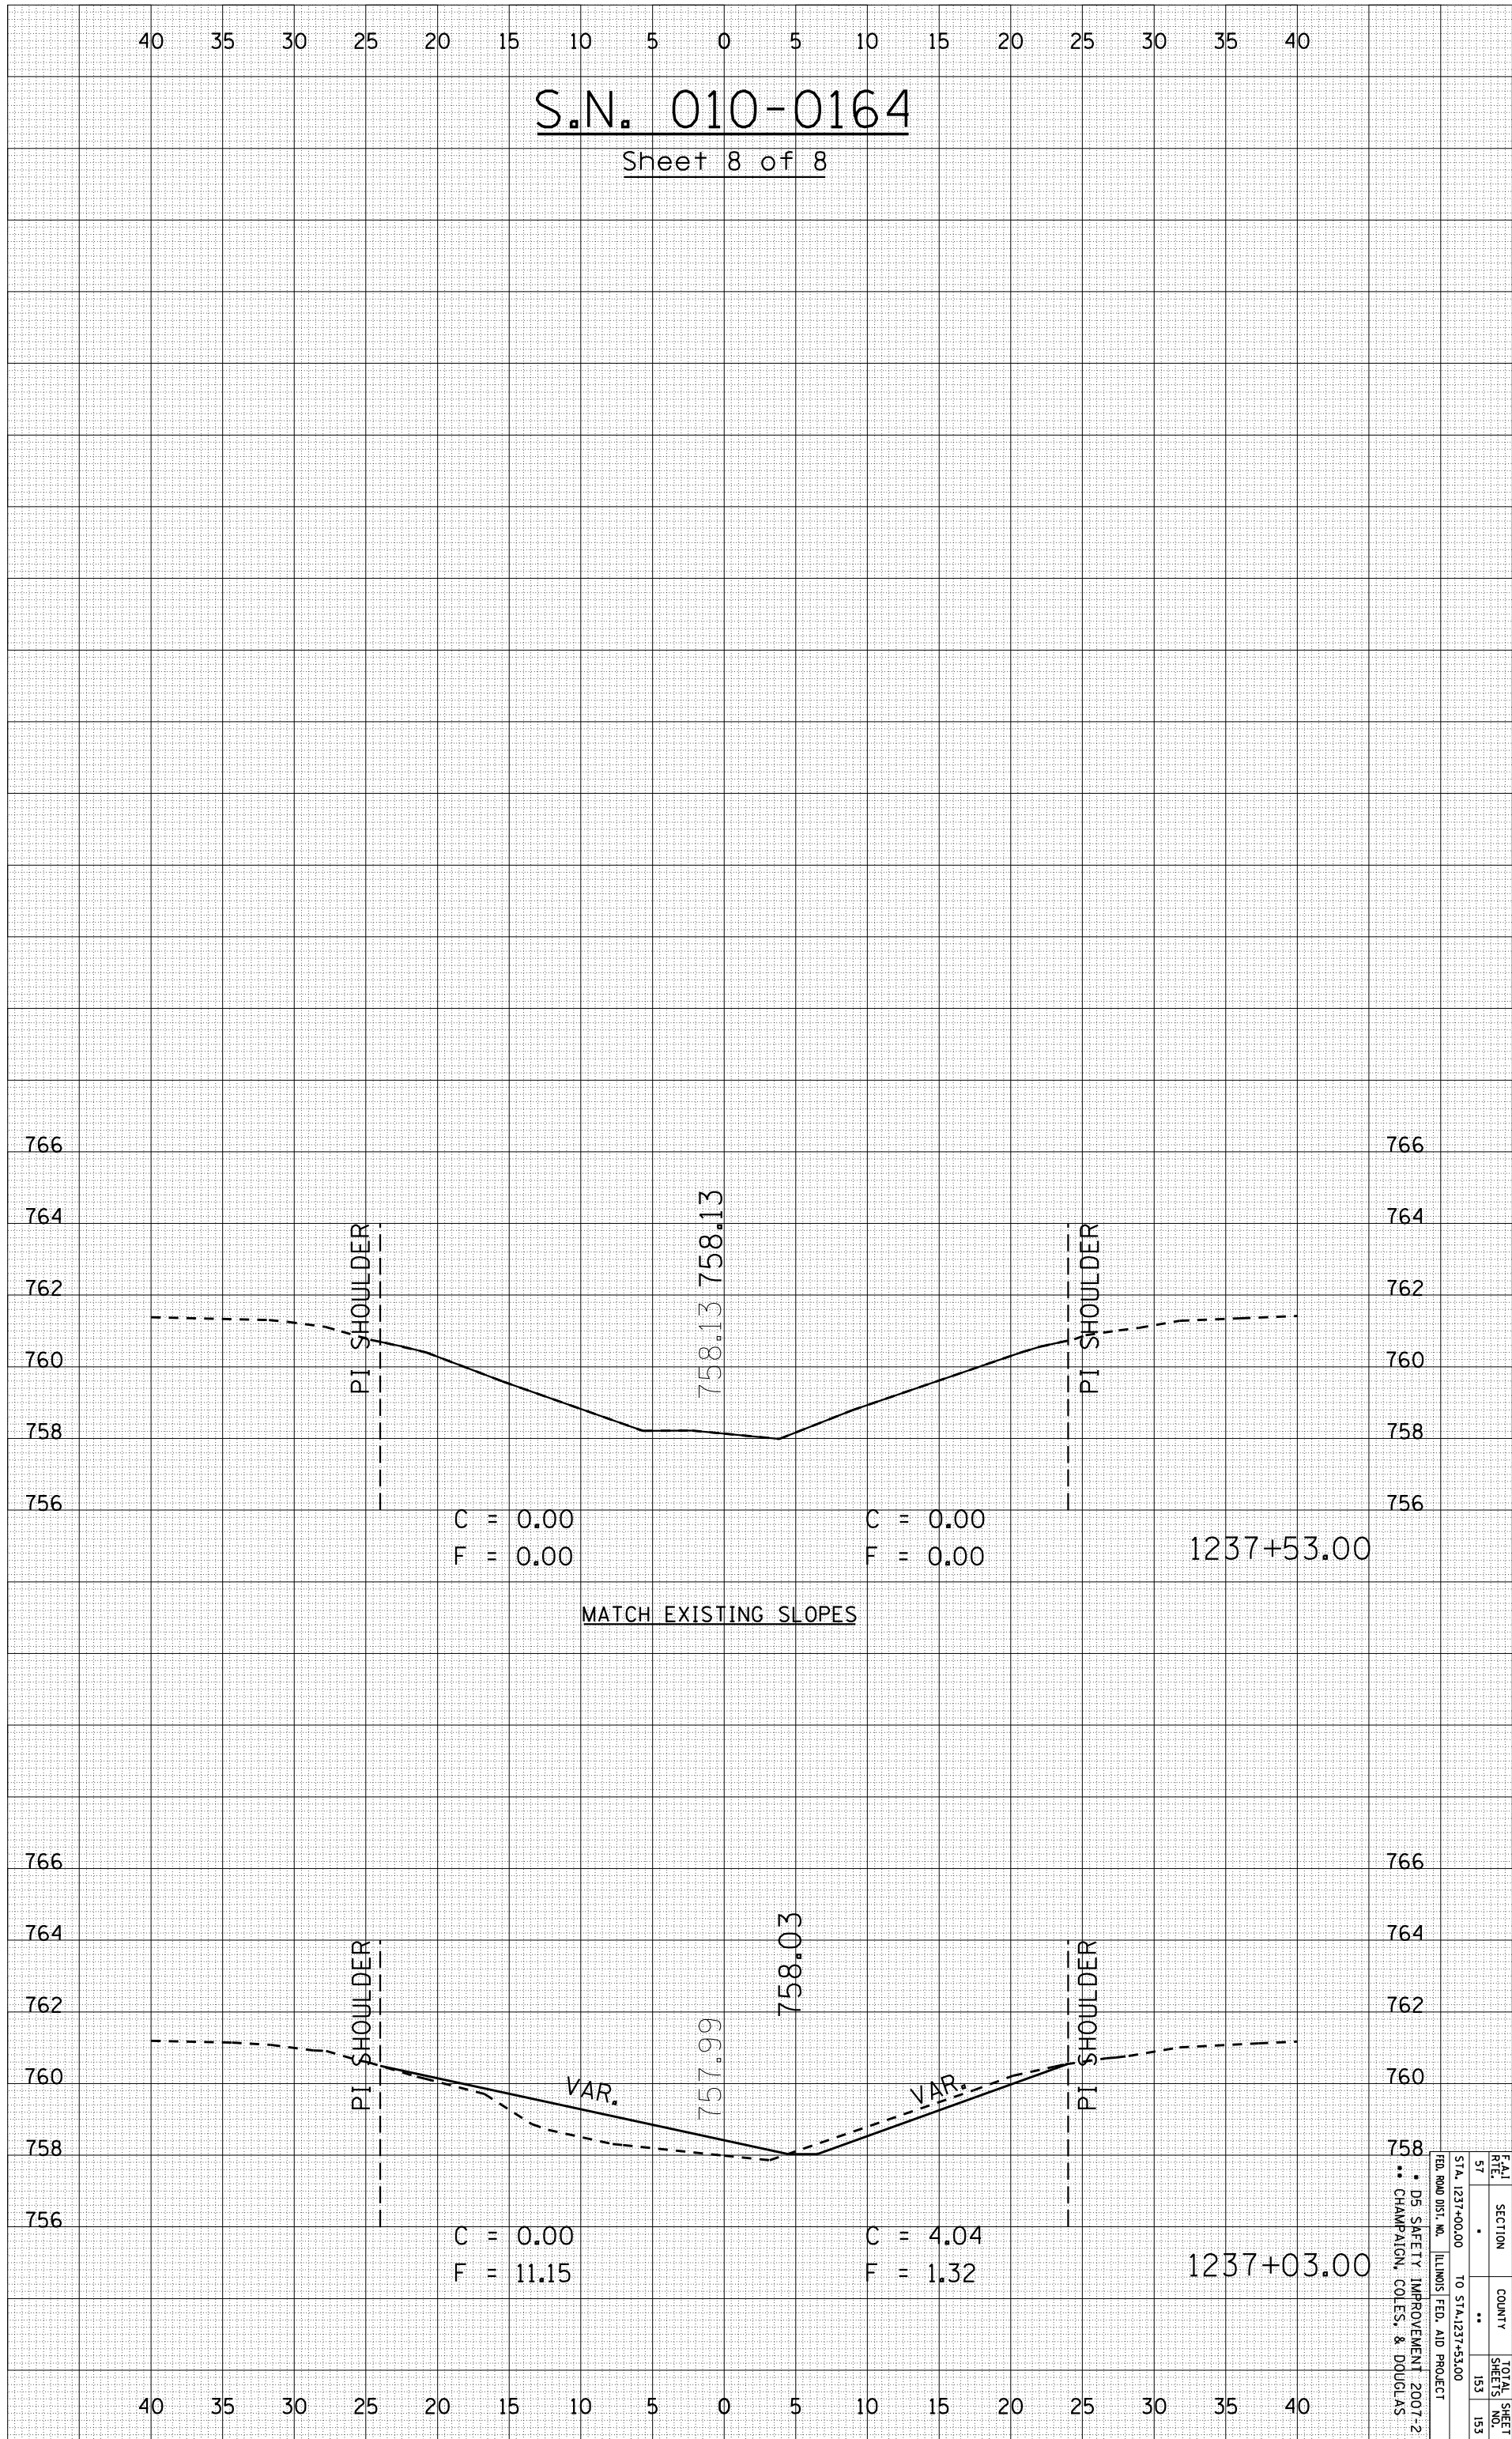

C = 0.00  
F = 0.00

C = 0.00  
F = 0.00

1237+53.00

MATCH EXISTING SLOPES

C = 0.00  
F = 11.15

C = 4.04  
F = 1.32

1237+03.00

| F.A.I. R.T.E. | SECTION | COUNTY | TOTAL SHEETS |
|---------------|---------|--------|--------------|
| 57            |         | ..     | 153          |
|               |         |        | 153          |

STA. 1237+00.00 TO STA. 1237+53.00  
 CHAMPAGNE, COLES, & DOUGLAS  
 ILLINOIS FED. AID PROJECT  
 D5 SAFETY IMPROVEMENT 2007-2

CONTRACT NO. 70628