


F.A.P. RTE.	SECTION	COUNTY	TOTAL SHEETS	SHEET NO.
725	(10-72VB)BRD	CHAMPAIGN	15	6

PROPOSED TYPICAL CROSS SECTION

STATION 2012N+05.51 TO STATION 2014N+57.73

(LOOKING EAST)

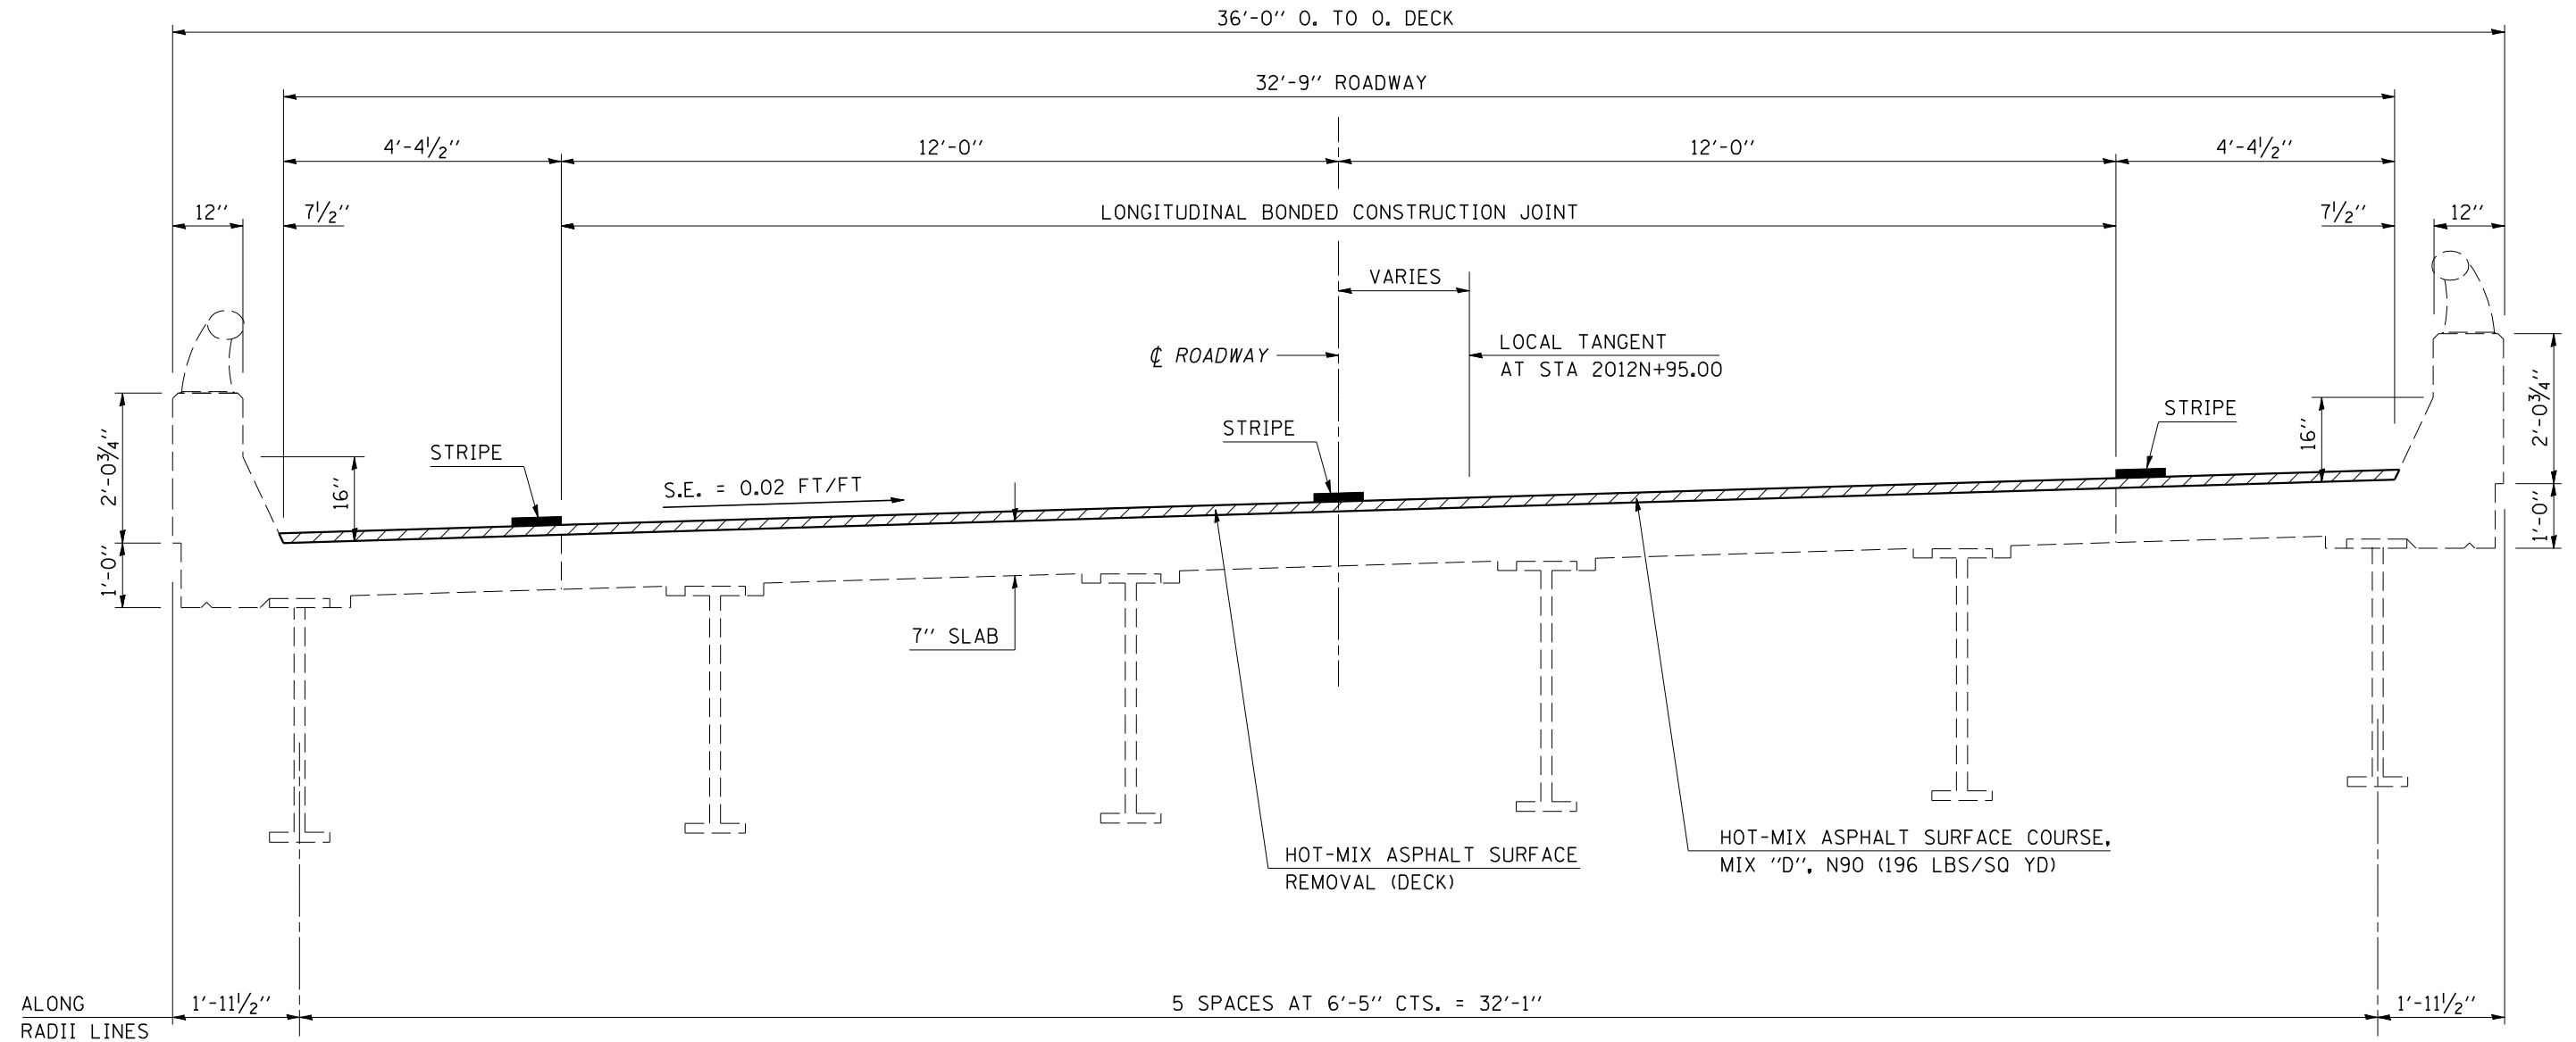

PLOT DATE = 3/30/2007
 FILE NAME = c:\projects\70639\cover.dgn
 PLOT SCALE = 1/8" = 1'-0"
 USER NAME = philipj

ILLINOIS DEPARTMENT OF TRANSPORTATION

PROPOSED TYPICAL CROSS SECTION

F.A.P. ROUTE 725
 SECTION (10-72VB)BRD
 CHAMPAIGN COUNTY
 S.N. 010-0037

SCALE: NA
 DATE: 03/13/07

DRAWN BY: JRP
 CHECKED BY: