
LOCATION OF FULL DEPTH PATCHING S.N. 010–0037 WESTBOUND



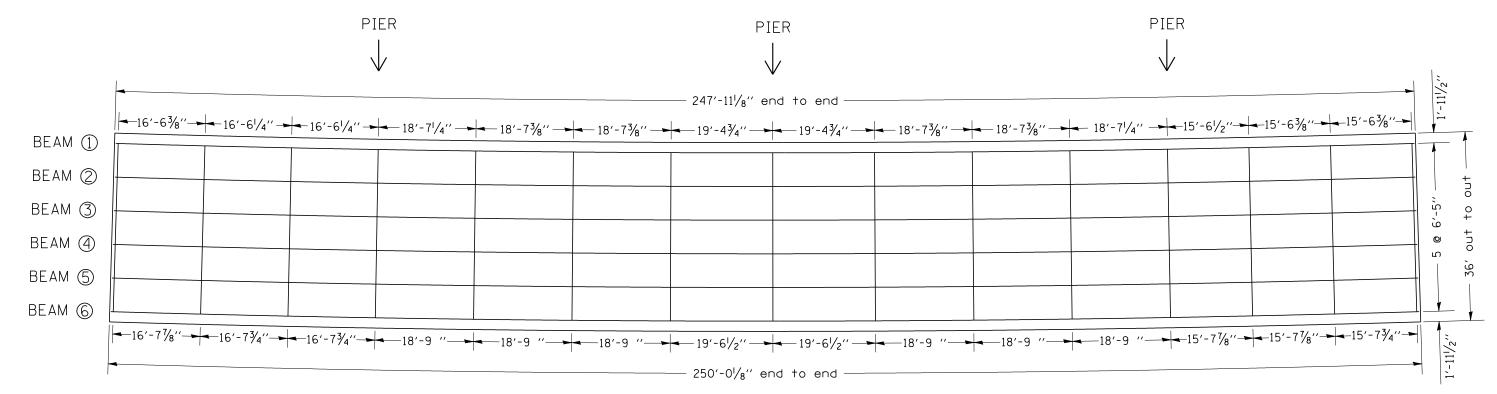

PLAN VIEW OF AS-BUILT PATCHES

NOTES:

AREAS OF PARTIAL AND FULL DEPTH PATCHES SHALL BE DETERMINED BY THE ENGINEER AFTER THE HOT-MIX ASPHALT OVERLAY AND WATERPROOFING ARE REMOVED.

QUANTITIES OF DECK REPAIR HAVE BEEN ESTIMATED. THE ENGINEER SHALL SHOW ACTUAL LOCATIONS OF DECK REPAIRS ON AS-BUILT PLANS.

ILLINOIS DEPARTMENT OF TRANSPORTATION

LOCATION OF FULL DEPTH PATCHING

F.A.P. ROUTE 725 SECTION (10-72VB)BRD CHAMPAIGN COUNTY S.N. 010-0037 DRAWN BY: KJB

SCALE: NA DATE: 03/22/07

CHECKED BY: