


CONTRACT NO. 70639			
F.A.P. RTE.	SECTION	COUNTY	TOTAL SHEET NO.
725	(10-72VB)BRD	CHAMPAIGN	15 9

STAGE I CONSTRUCTION
STATION 2012N + 05.51 TO STATION 2014N + 57.73
(LOOKING EAST)

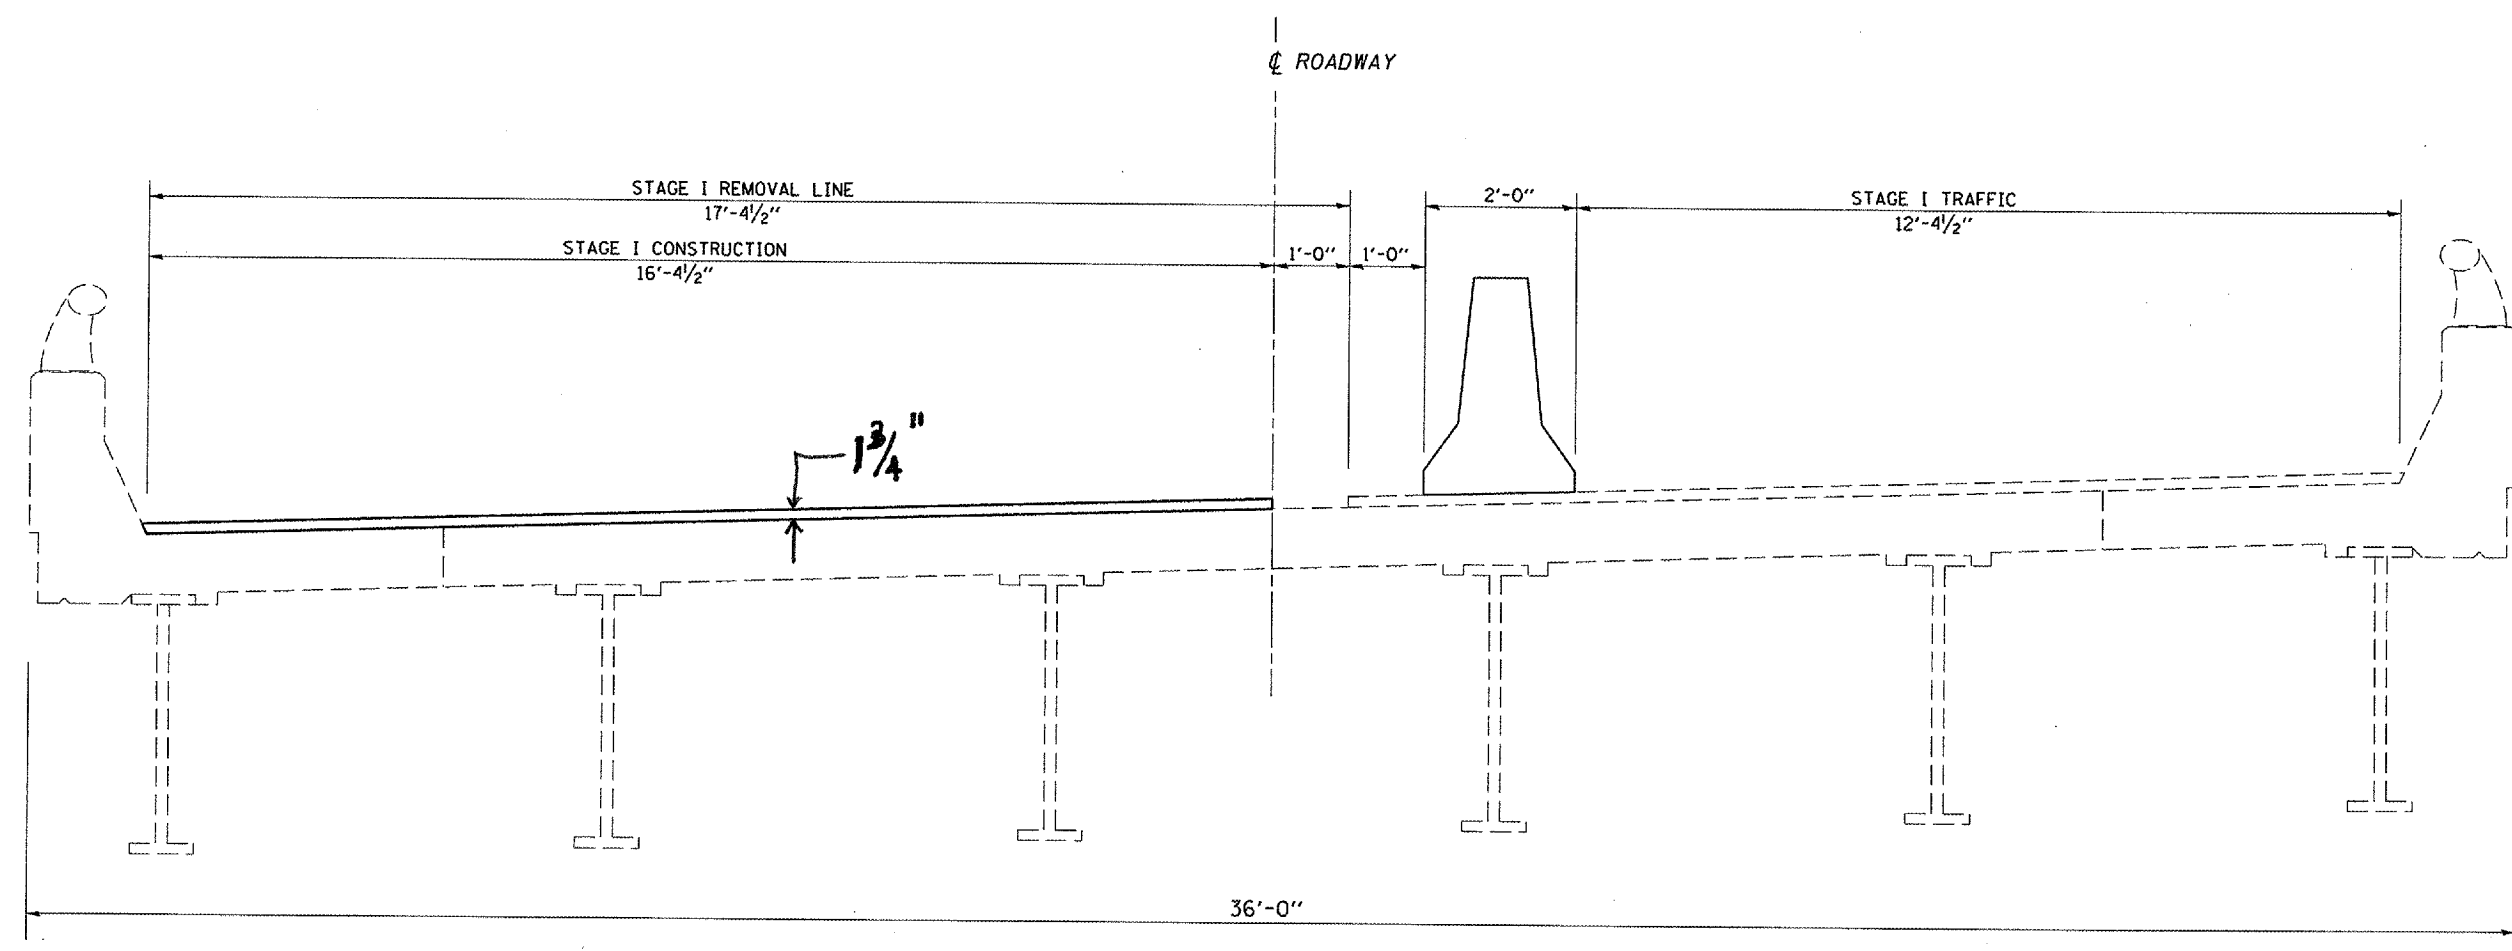

PLOT DATE = 3/28/2007
FILE NAME = c:\pwork\mst\080807\01\7063\cover.dgn
SCALE = 1/8" = 1'-0"
USER NAME = philipj

ILLINOIS DEPARTMENT OF TRANSPORTATION
STAGE I CONSTRUCTION
F.A.P. ROUTE 725
SECTION (10-72VB)BRD
CHAMPAIGN COUNTY
S.N. 010-0037

SCALE: NA
DATE: 03/23/07

DRAWN BY: JRP
CHECKED BY: