


CONTRACT NO. 70639				
F.A.P. RTE.	SECTION	COUNTY	TOTAL SHEETS	SHEET NO.
725	10-72VBIBRD	CHAMPAIGN	15	10

**STAGE II CONSTRUCTION**  
**STATION 2012N + 05.51 TO STATION 2014N + 57.73**  
**( LOOKING EAST )**

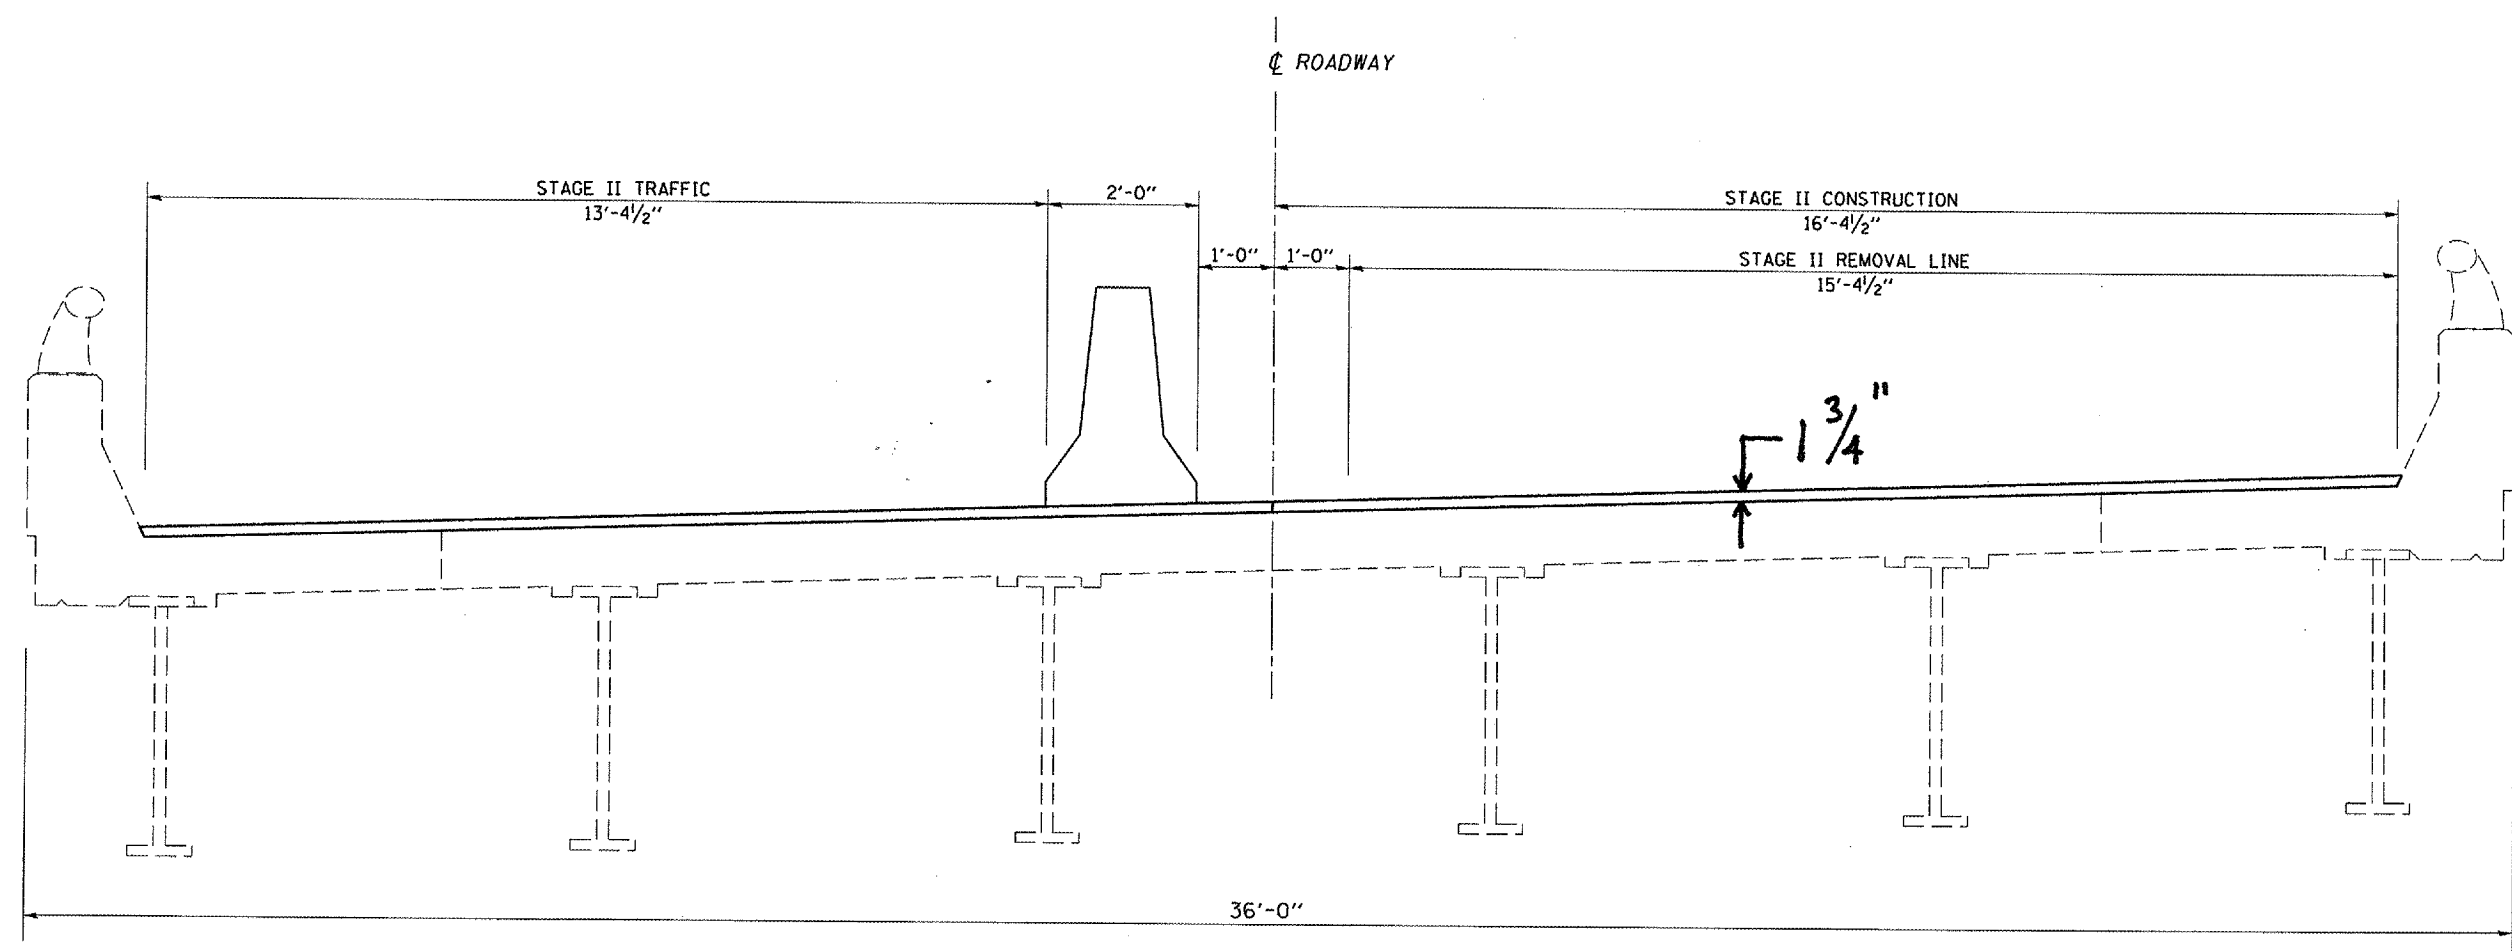

PLOT DATE : 3/26/2007  
FILE NAME : c:\pwworkspace\10117863\stage2.dwg  
USER NAME : philipby

ILLINOIS DEPARTMENT OF TRANSPORTATION  
**STAGE II CONSTRUCTION**  
F.A.P. ROUTE 725  
SECTION 10-72VBIBRD  
CHAMPAIGN COUNTY  
S.N. 010-0037

SCALE: NA      DRAWN BY: JRP  
DATE: 03/23/07      CHECKED BY: