


| F.A.P. RTE. | SECTION | COUNTY | TOTAL SHEETS | SHEET NO. |
|-------------|---------|--------|--------------|-----------|
| 730 | 62RS-2 | McLEAN | 17 | 6 |

| STA. | TO STA. |
|---------------------|---------------------------|
| FED. ROAD DIST. NO. | ILLINOIS FED. AID PROJECT |

EXISTING TYPICAL CROSS SECTION F.A.P. 730 (U.S. 51 S.B.)

STATION 248+22.6 TO STATION 251+57

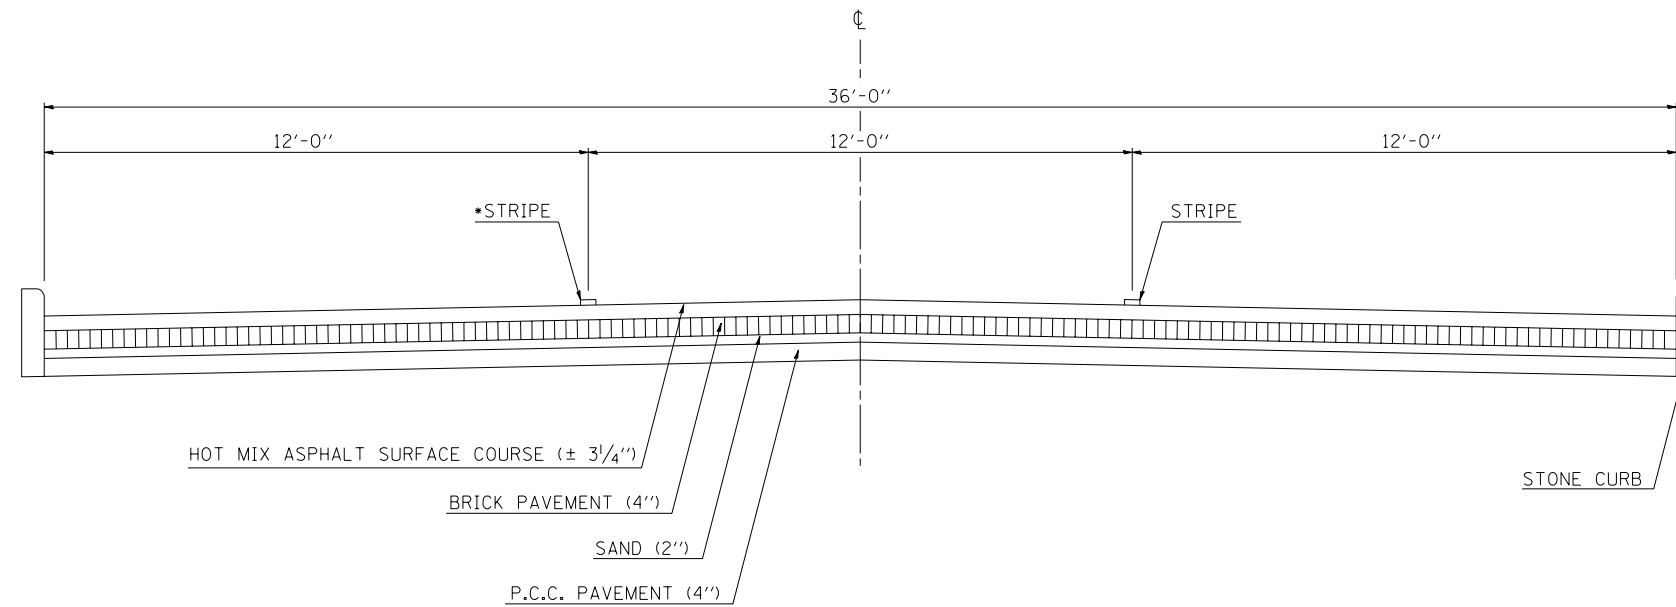

PLOT DATE = 3/27/2007
 FILE NAME = G:\projects\view\501607 (v8)\allsheets.dgn
 PLOT NAME = 623523 / IN.
 USER NAME = pier.somb

ILLINOIS DEPARTMENT OF TRANSPORTATION
EXISTING TYPICAL CROSS SECTIONS
 F.A.P. ROUTE 730 (U.S. 51 S.B.)
 SECTION 62RS-2
 McLEAN COUNTY

SCALE: NOT TO SCALE
 DATE: 03/26/07
 DRAWN BY: B.B.P.
 CHECKED BY: B.C.S.