


F.A.P. RTE.	SECTION	COUNTY	TOTAL SHEETS	SHEET NO.
730	62RS-2	McLEAN	17	13

STA.		TO STA.	
FED. ROAD DIST. NO.	ILLINOIS	FED. AID PROJECT	

DOUBLE RAISED REFLECTIVE PAVEMENT MARKER DETAIL

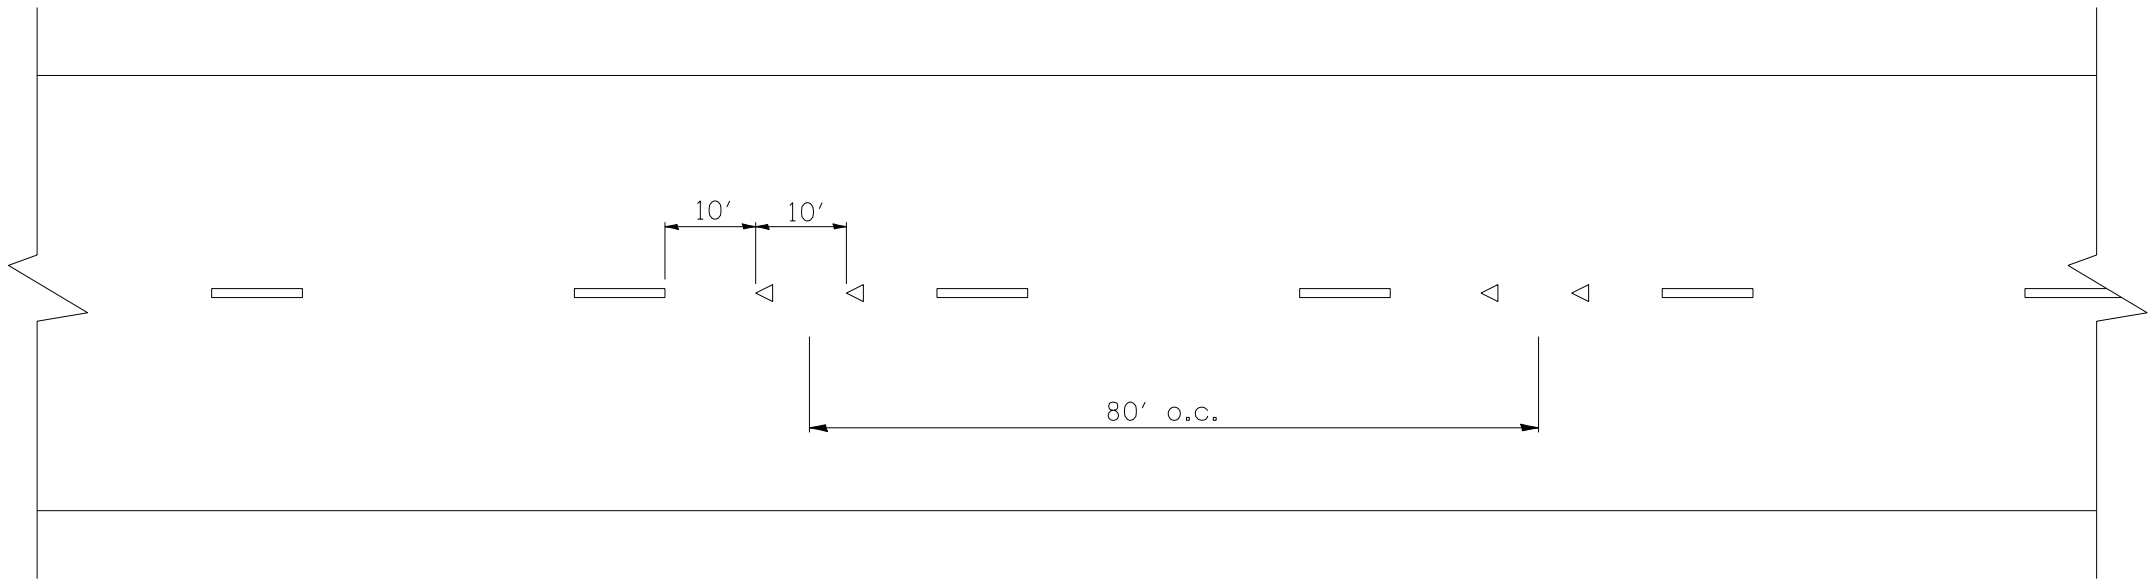

◁ ONE-WAY CRYSTAL MARKER

PLOT DATE = 3/27/2007
 FILE NAME = G:\projects\view\d01607\w8\allsheets.dgn
 USER NAME = pier.sombir

ILLINOIS DEPARTMENT OF TRANSPORTATION
DOUBLE RAISED REFLECTIVE PAVEMENT MARKER DETAIL
 F.A.P. ROUTE 730 (U.S. 51 S.B.)
 SECTION 62RS-2
 McLEAN COUNTY
 SCALE: NOT TO SCALE
 DATE: 03/26/07
 DRAWN BY: B.B.P.
 CHECKED BY: B.C.S.