


F.A.P. RTE.	SECTION	COUNTY	TOTAL SHEETS	SHEET NO.
749	.	DOUGLAS	8	5
STA.	TO STA.			
FED. ROAD DIST. NO.	ILLINOIS FED. AID PROJECT			

• D5 PATCHING 2008

EXISTING TYPICAL CROSS SECTION

ILLINOIS ROUTE 133

STATION 1+20.71 TO STATION 6+36.25
 STATION 11+16.00 TO STATION 32+21.12 (BK) =
 STATION 33+45.70 (AH)

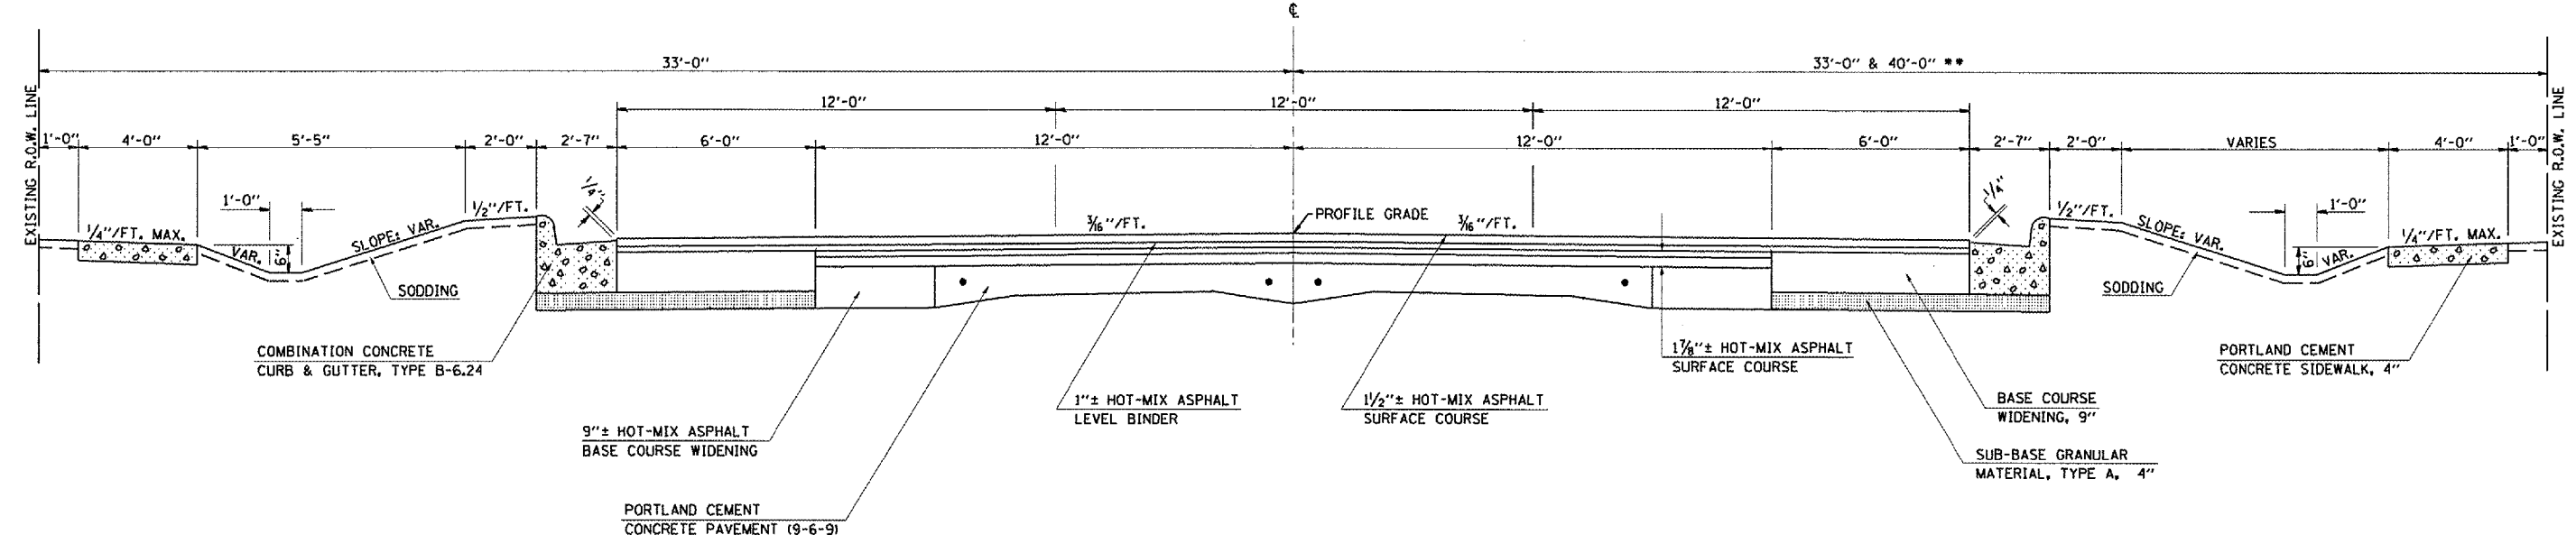


** NOTE: EXISTING R.O.W. 40'-0" FROM RT. STATION 22+38.00 TO RT. STATION 32+21.12

EXISTING TYPICAL CROSS SECTION

ILLINOIS ROUTE 133

STATION 6+36.25 TO STATION 11+16.00

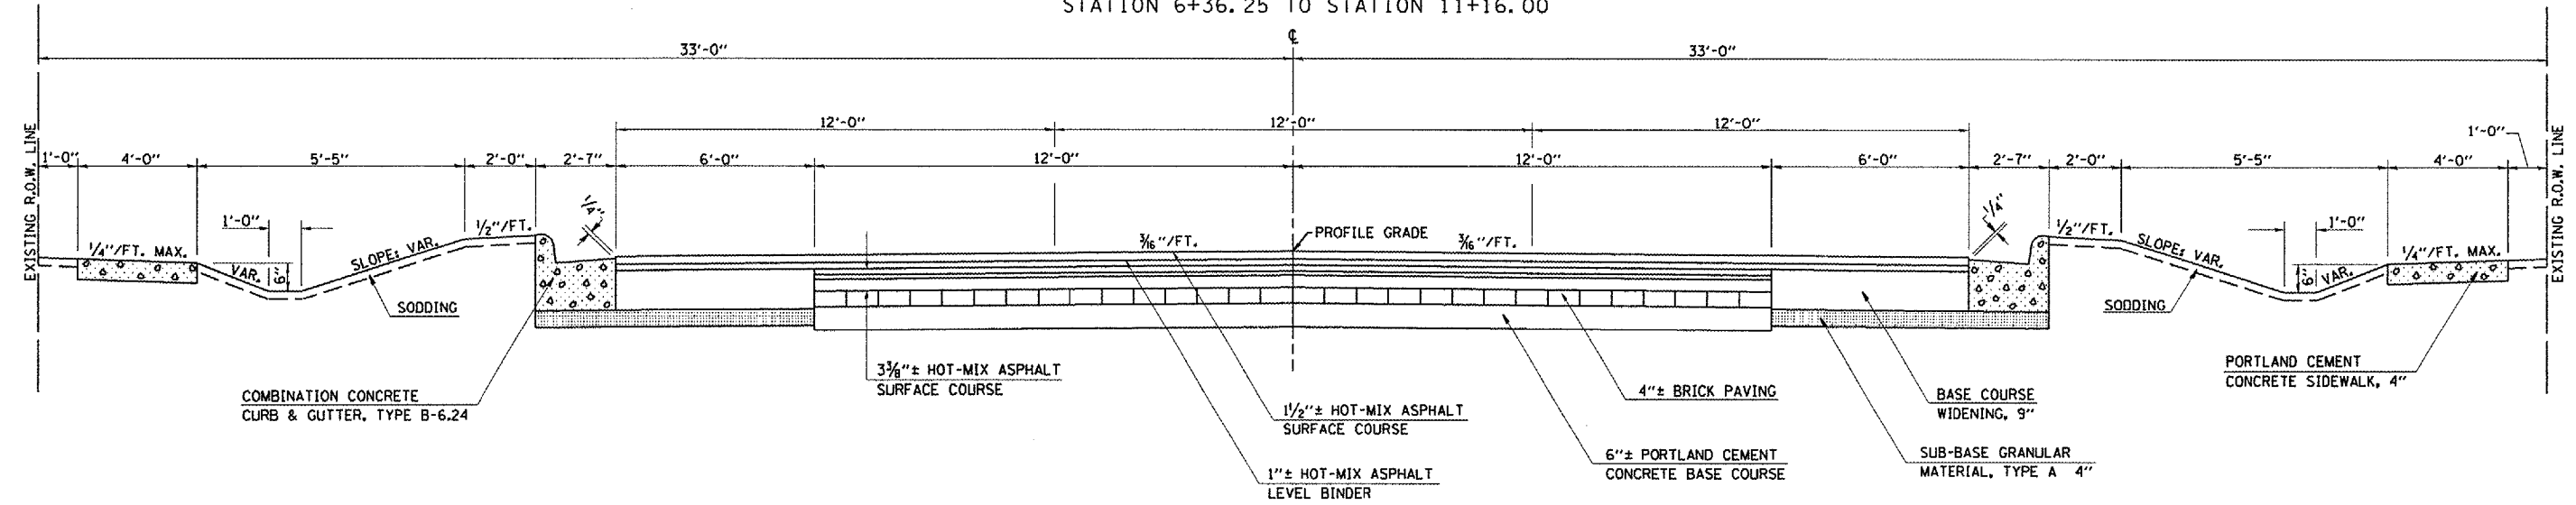

PLOT DATE = 4/1/2007
 FILE NAME = c:\p03\projects\70649\sheet5.dgn
 PLOT SCALE = 42.3823 IN.
 USER NAME = pler-sombr

ILLINOIS DEPARTMENT OF TRANSPORTATION

EXISTING TYPICAL CROSS SECTIONS

SCALE: NOT TO SCALE
 DATE: 03/27/07
 DRAWN BY: B.B.P.
 CHECKED BY: B.L.M.