


F.A. RTE.	SECTION	COUNTY	TOTAL SHEETS	SHEET NO.
749		DOUGLAS	8	6
STA.		TO STA.		
FED. ROAD DIST. NO.		ILLINOIS FED. AID PROJECT		

• D5 PATCHING 2008

EXISTING TYPICAL CROSS SECTION

ILLINOIS ROUTE 133


STATION 33+45.70 (AH) = TO STATION 35+90.00
STATION 32+21.12 (BK)

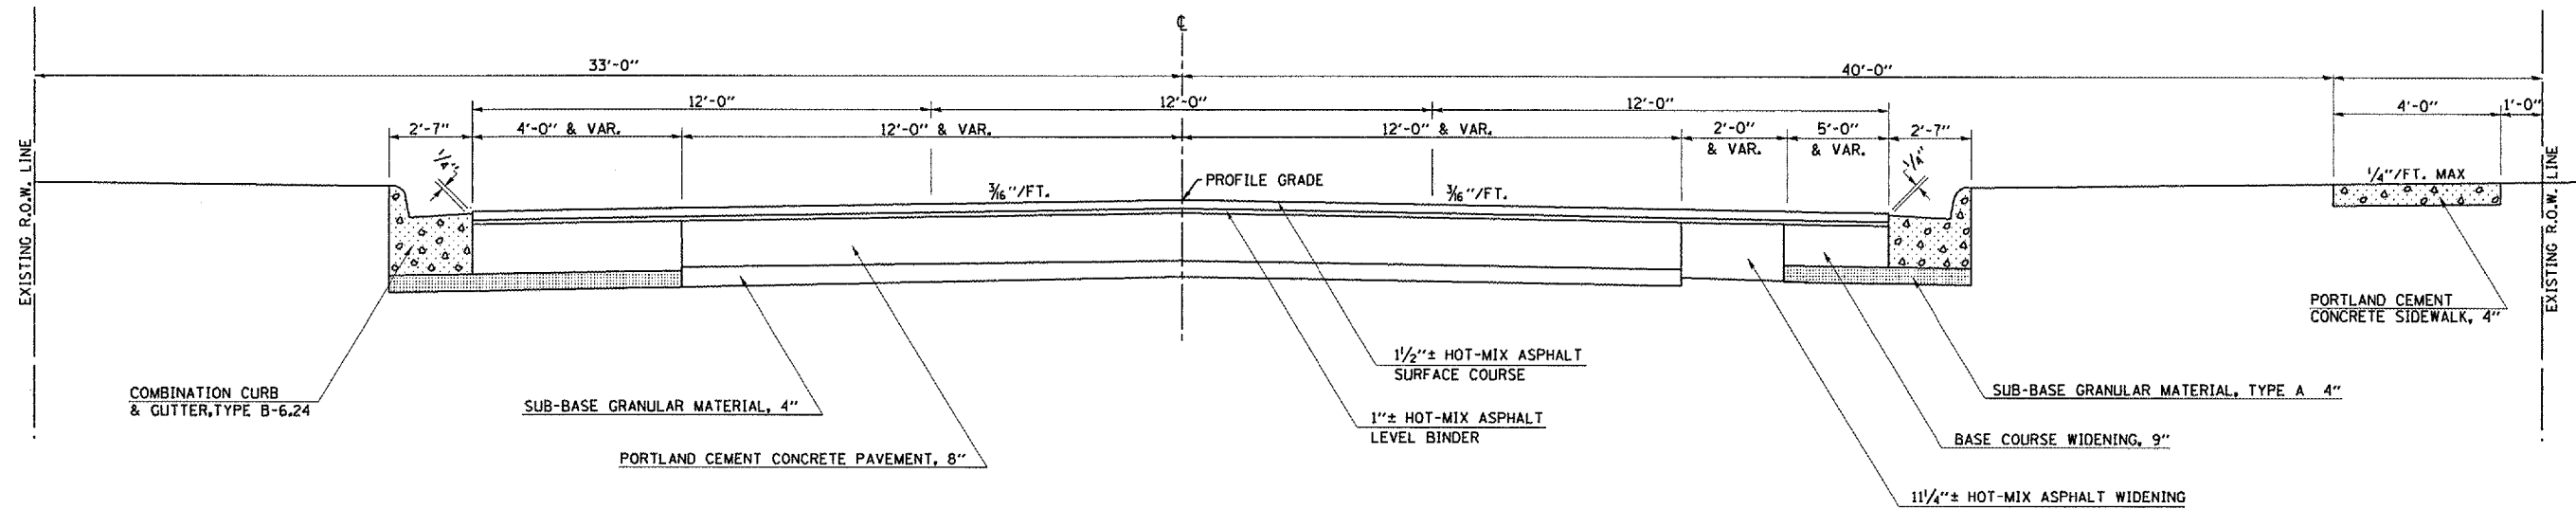

EXISTING TYPICAL CROSS SECTION

ILLINOIS ROUTE 133

STATION 35+90.00 TO STATION 38+03.00

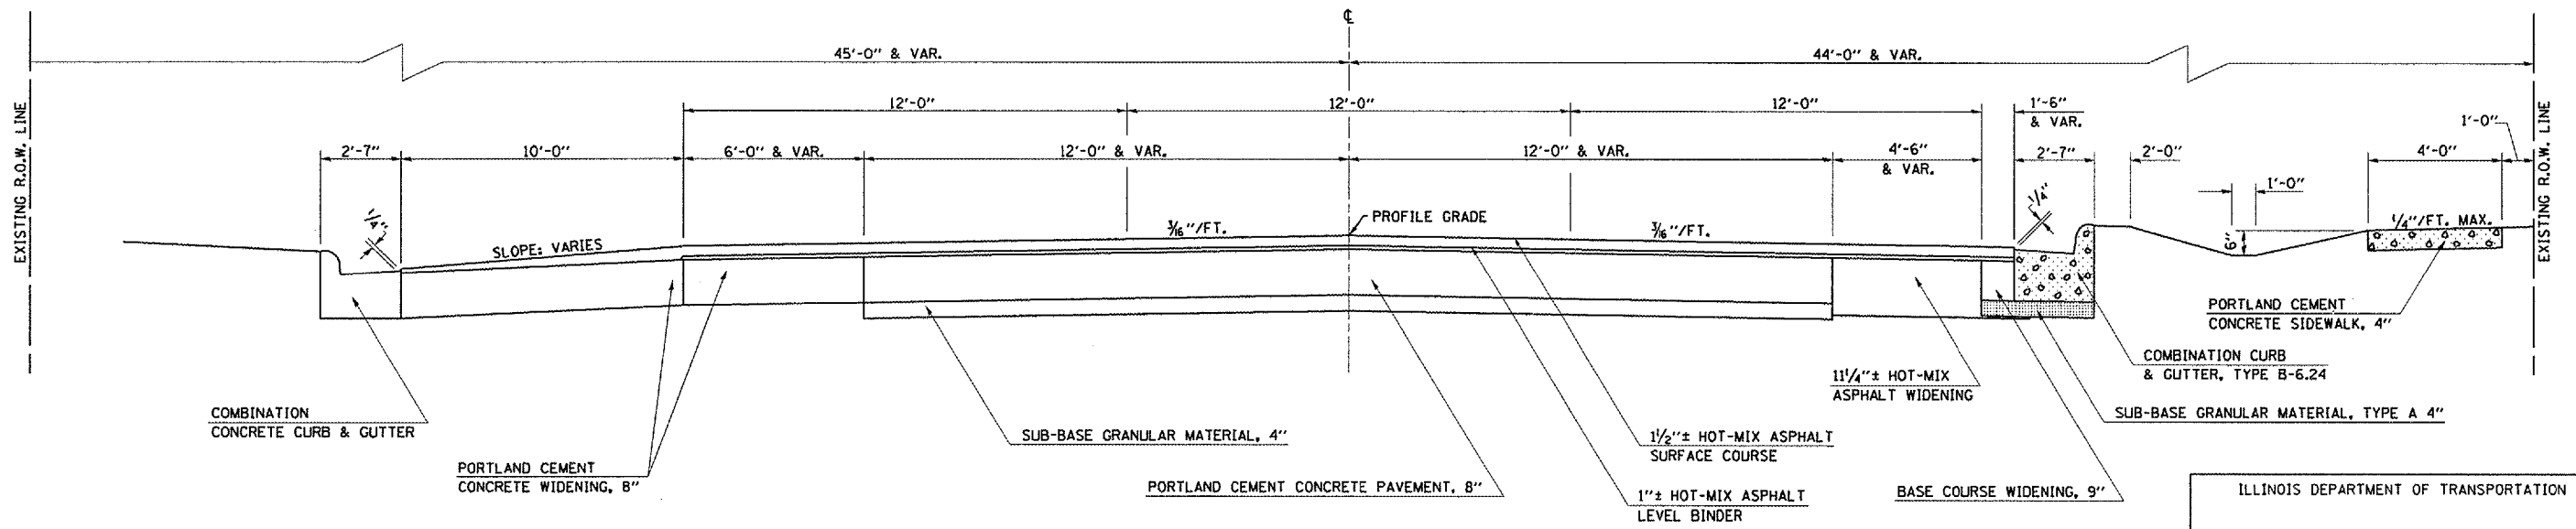

ILLINOIS DEPARTMENT OF TRANSPORTATION

EXISTING TYPICAL CROSS SECTIONS

SCALE: NOT TO SCALE
DATE: 03/27/07

DRAWN BY: B.B.P.
CHECKED BY: B.J.M.

PLOT DATE = 4/11/2007
FILE NAME = c:\pco\projects\450907 (v8)\70649\sheet6.dgn
PLOT SCALE = 42.3529 / IN.
USER NAME = pler'sonbr