



CONTRACT NO. 72798

F.A.P. RTE.	SECTION	COUNTY	TOTAL SHEETS	SHEET NO.
315	(1,2)RS-4	MASON	44	9
STA. * TO STA. *		ILLINOIS FED. AID PROJECT		
* 80+00.00 to 198+00.00 422+00.00 to 573+47.60				

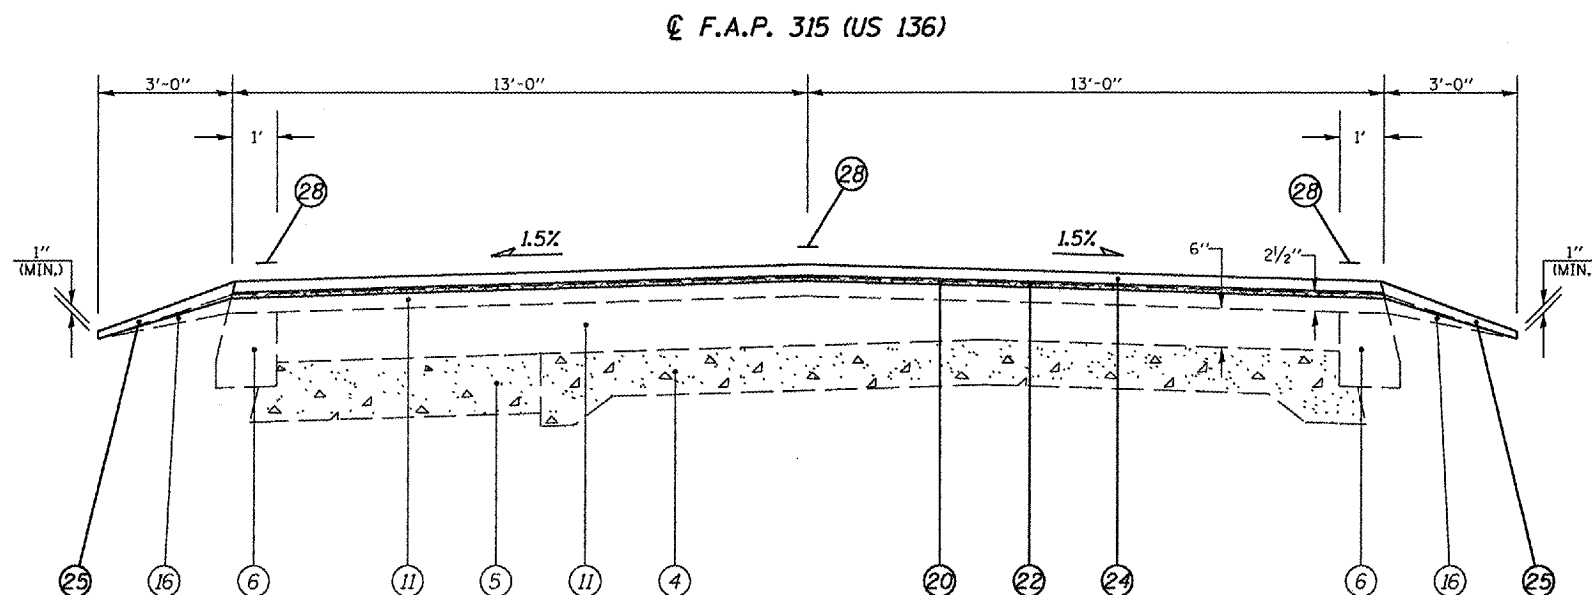

- (14) STA. 80+00.00 TO STA. 82+75.00 [275']
- (16) STA. 150+00.00 TO STA. 151+75.00 [175']
- (18) STA. 167+87.00 TO STA. 173+21.46 [534.46']
- (19) STA. 173+25.13 TO STA. 198+00.00 [2,474.87']
- (36) STA. 422+00.00 TO STA. 534+00.00 [11,200']
- (38) STA. 548+29.00 TO STA. 572+47.60 [2,418.6']

STA EQN #2
 STA 173+21.46 (BK) =
 STA 173+25.13 (AH)

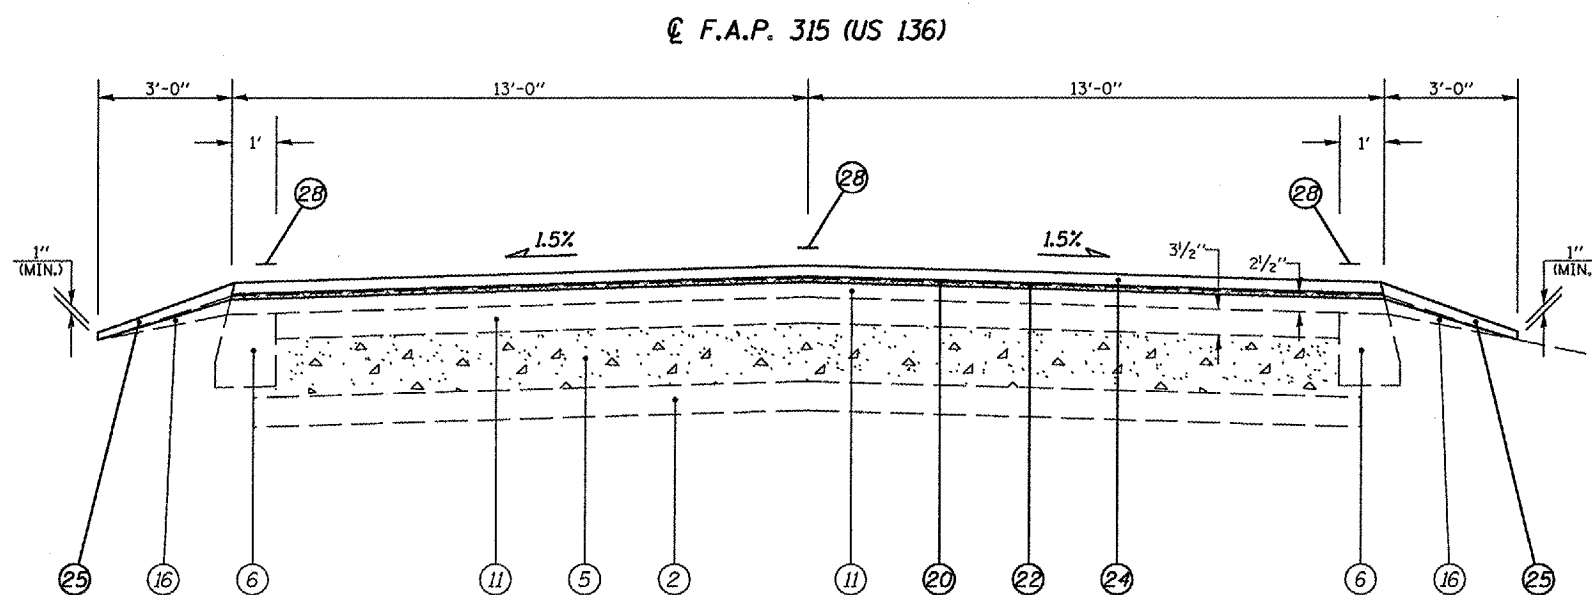

- (15) STA. 82+75.00 TO STA. 150+00.00 [6,725']
- (17) STA. 151+75.00 TO STA. 167+87.00 [1,612']

LEGEND

- (1) EXISTING LEVELING BINDER (MACH. METH.) MIX B, TY 2
- (2) EXISTING SUB-BASE GRANULAR MATERIAL 4"
- (3) EXISTING P.C.C. PAVEMENT 7"
- (4) EXISTING P.C.C. PAVEMENT 9"-6"-9"
- (5) EXISTING P.C.C. BASE COURSE 8"
- (6) EXISTING BITUMINOUS BASE COURSE WIDENING 10"
- (7) EXISTING BITUMINOUS BASE COURSE WIDENING 9"
- (8) EXISTING BITUMINOUS BASE COURSE WIDENING 5"
- (9) EXISTING P.C.C. BASE COURSE WIDENING 8"
- (10) EXISTING AGGREGATE BASE WIDENING 15"
- (11) EXISTING BITUMINOUS OVERLAY
- (12) EXISTING GRANULAR EMBANKMENT (CA-07) VARIABLE DEPTH
- (13) EXISTING CONCRETE CURB AND GUTTER
- (14) EXISTING GUTTER, TYPE B
- (15) EXISTING BITUMINOUS SHOULDER, 4"
- (16) EXISTING AGGREGATE SHOULDER, TYPE B
- (17) EXISTING POROUS GRANULAR FILL (CA-06) (VARIABLE DEPTH)
- (18) PROPOSED HOT-MIX ASPHALT SURFACE REMOVAL, 2"
- (19) PROPOSED HOT-MIX ASPHALT SURFACE REMOVAL, 1/2"
- (20) PROPOSED HOT-MIX ASPHALT SURFACE REMOVAL (VARIABLE DEPTH) *
- (21) PROPOSED HOT-MIX ASPHALT SURFACE REMOVAL, 2 1/4"
- (22) PROPOSED LEVELING BINDER (MACHINE METHOD), N70 3/4"
- (23) PROPOSED POLYMERIZED HOT-MIX ASPHALT SURFACE COURSE, MIX "D", N70 2"
- (24) PROPOSED POLYMERIZED HOT-MIX ASPHALT SURFACE COURSE, MIX "D", N70 1 1/2"
- (25) PROPOSED AGGREGATE SHOULDERS, TYPE B
- (26) PROPOSED THERMOPLASTIC PAVEMENT MARKING - LINE 5"
- (27) PROPOSED PREFORMED PLASTIC PAVEMENT MARKING, TYPE B - LINE 6"
- (28) PROPOSED PAINT PAVEMENT MARKING - LINE 5"

* NOMINAL MILLING DEPTH 1/2" @ C

NOT TO SCALE

REVISIONS	
NAME	DATE

ILLINOIS DEPARTMENT OF TRANSPORTATION
TYPICAL SECTIONS
 F.A.P. Route 315 (US 136)
 Section (1,2)RS-4
 MASON COUNTY
 SCALE: VERT. DRAWN BY: JWC
 HORIZ. CHECKED BY: RSC
 DATE: FEBRUARY 28, 2007

PLOT DATE = 3/22/2007
 PLOT SCALE = 1/8" = 1'-0"
 USER NAME = cary.j