
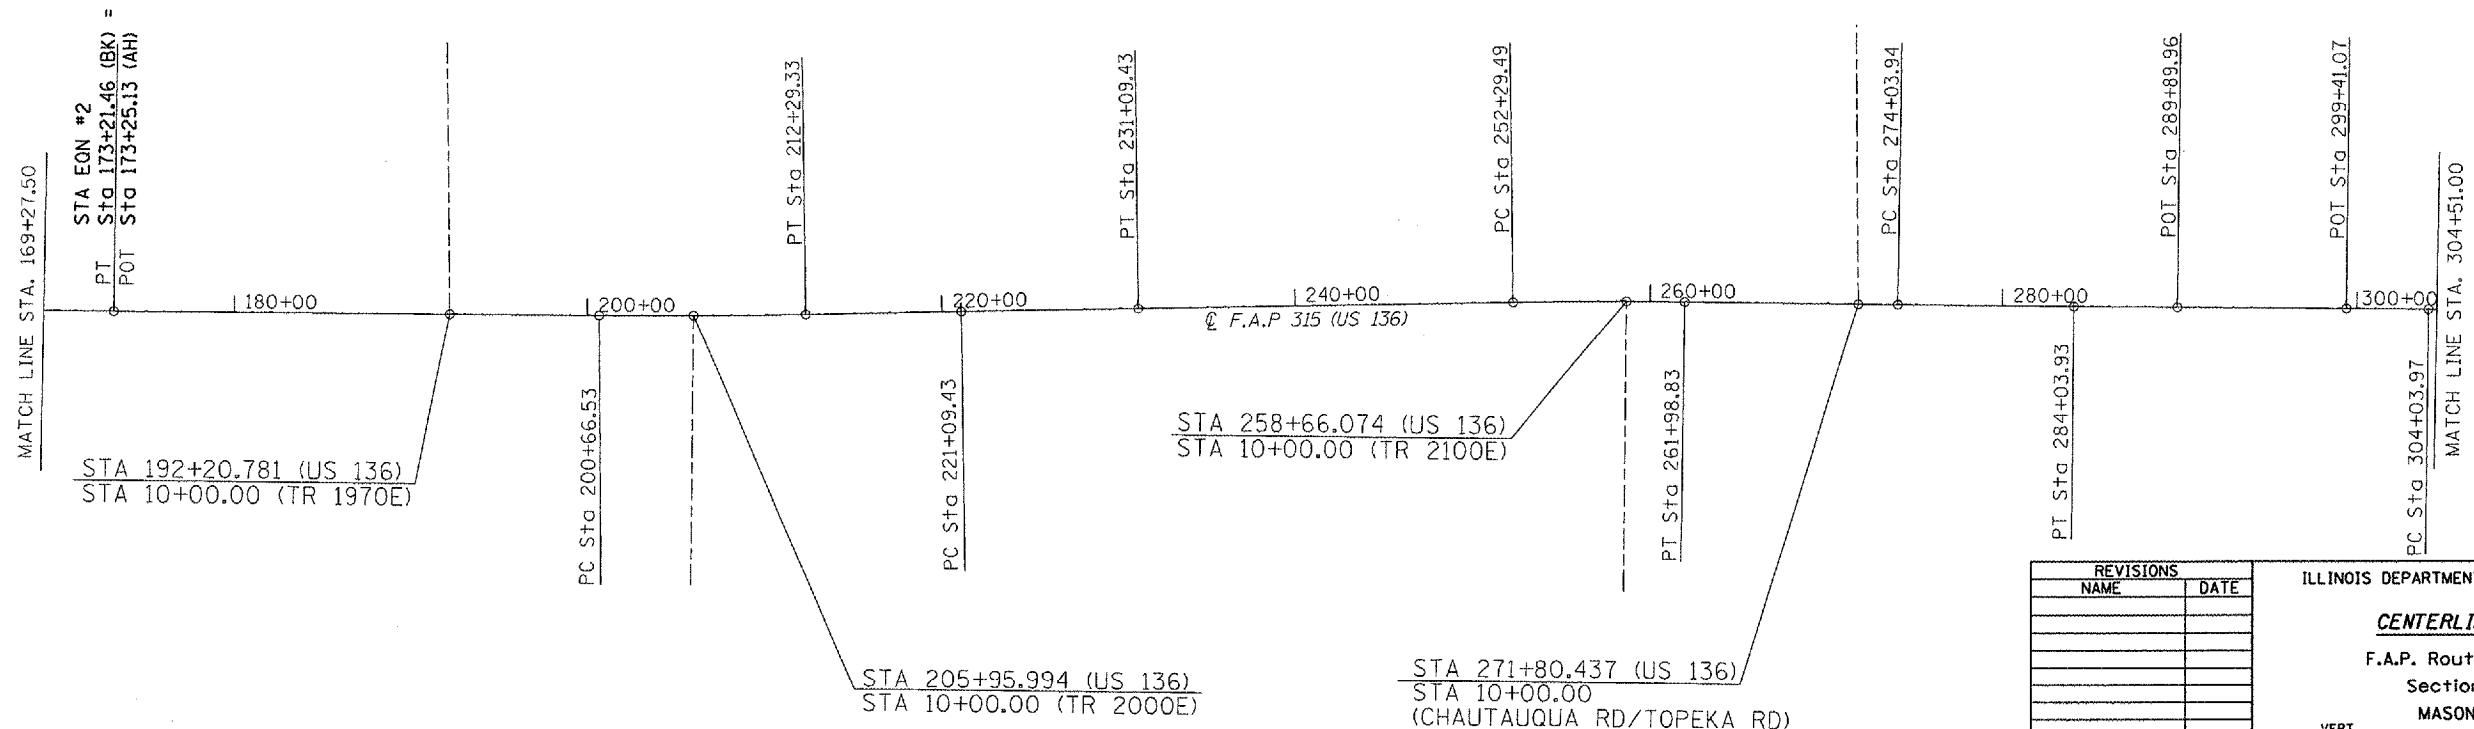


CONTRACT NO. 72798

F.A.P. RTE.	SECTION	COUNTY	TOTAL SHEETS	SHEET NO.
315	1,2,IRS-4	MASON	44	18
STA. 34+62.00		TO STA. 304+51.00		
FED. ROAD DIST. NO.	ILLINOIS	FED. AID PROJECT		

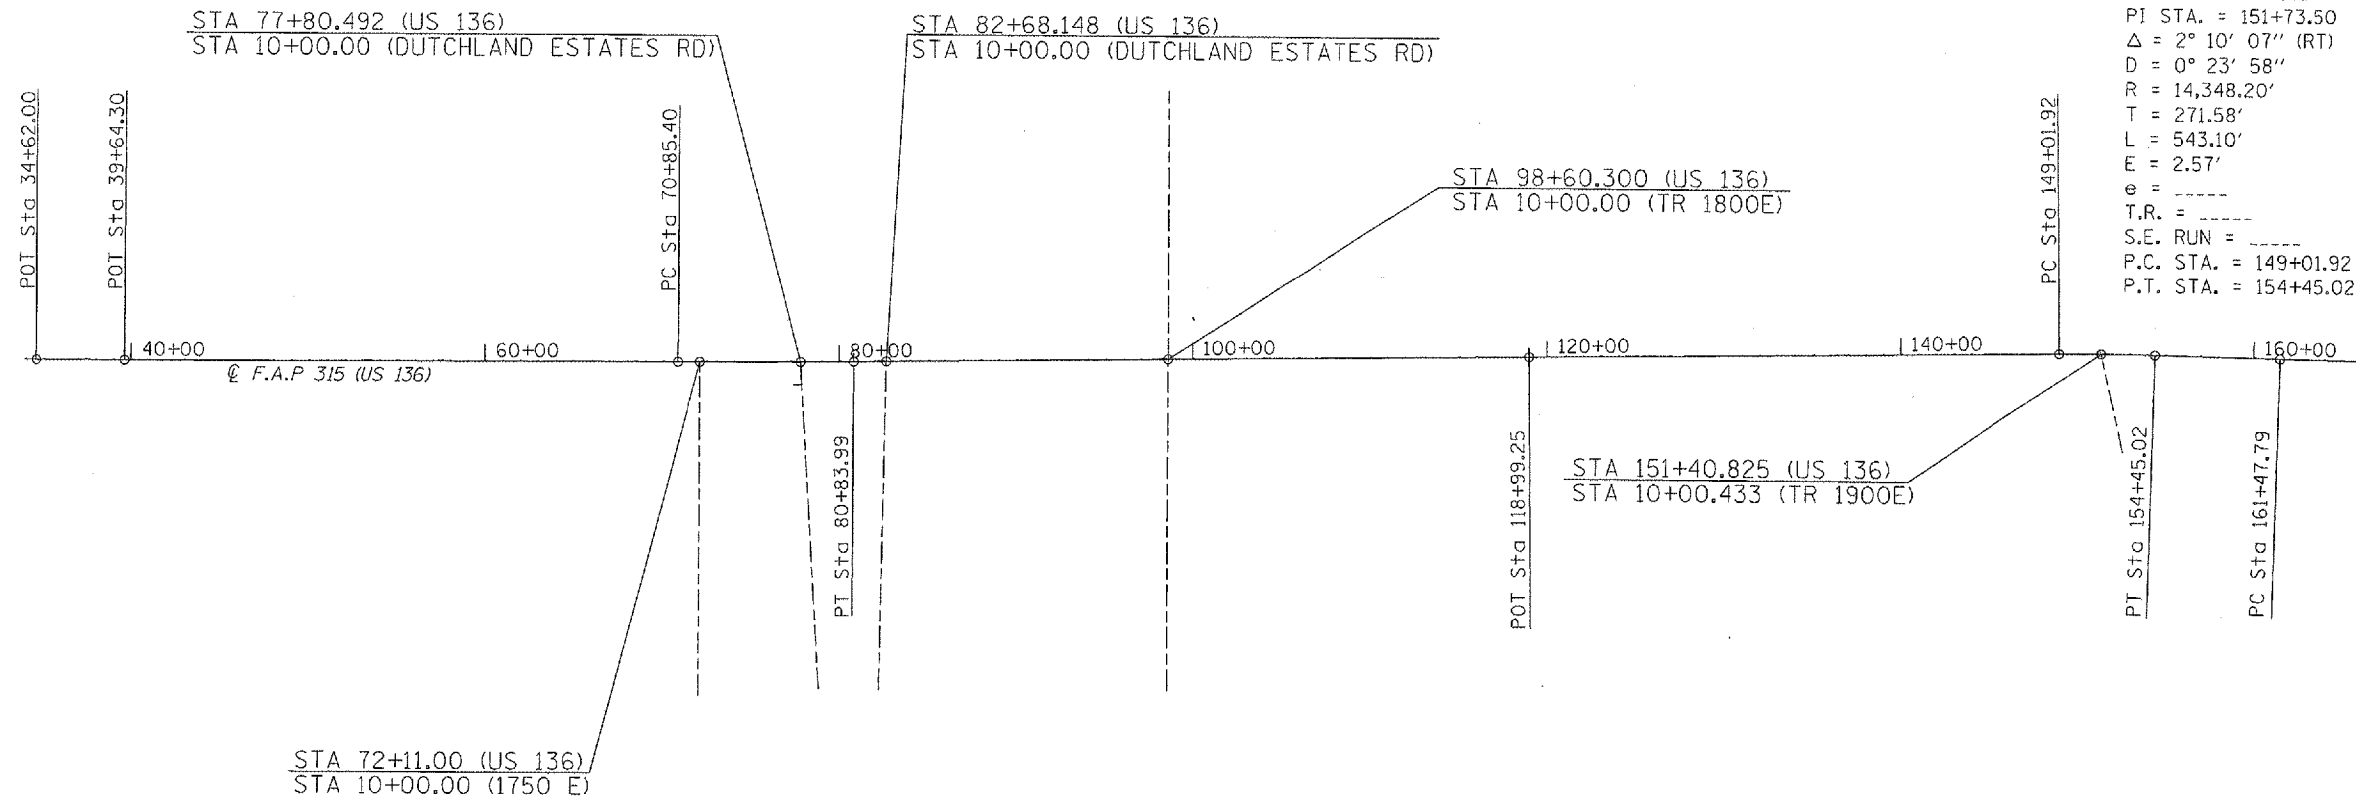

REVISIONS	
NAME	DATE

ILLINOIS DEPARTMENT OF TRANSPORTATION

CENTERLINE DIAGRAM

F.A.P. Route 315 (US 136)

Section 1,2,IRS-4

MASON COUNTY

SCALE: VERT. _____

HORIZ. _____

DATE: FEBRUARY 27, 2007

DRAWN BY: JWC

CHECKED BY: RSC

PLOT DATE = 3/22/2007
 PLOT SCALE = 1/8" = 100'
 USER NAME = csh