
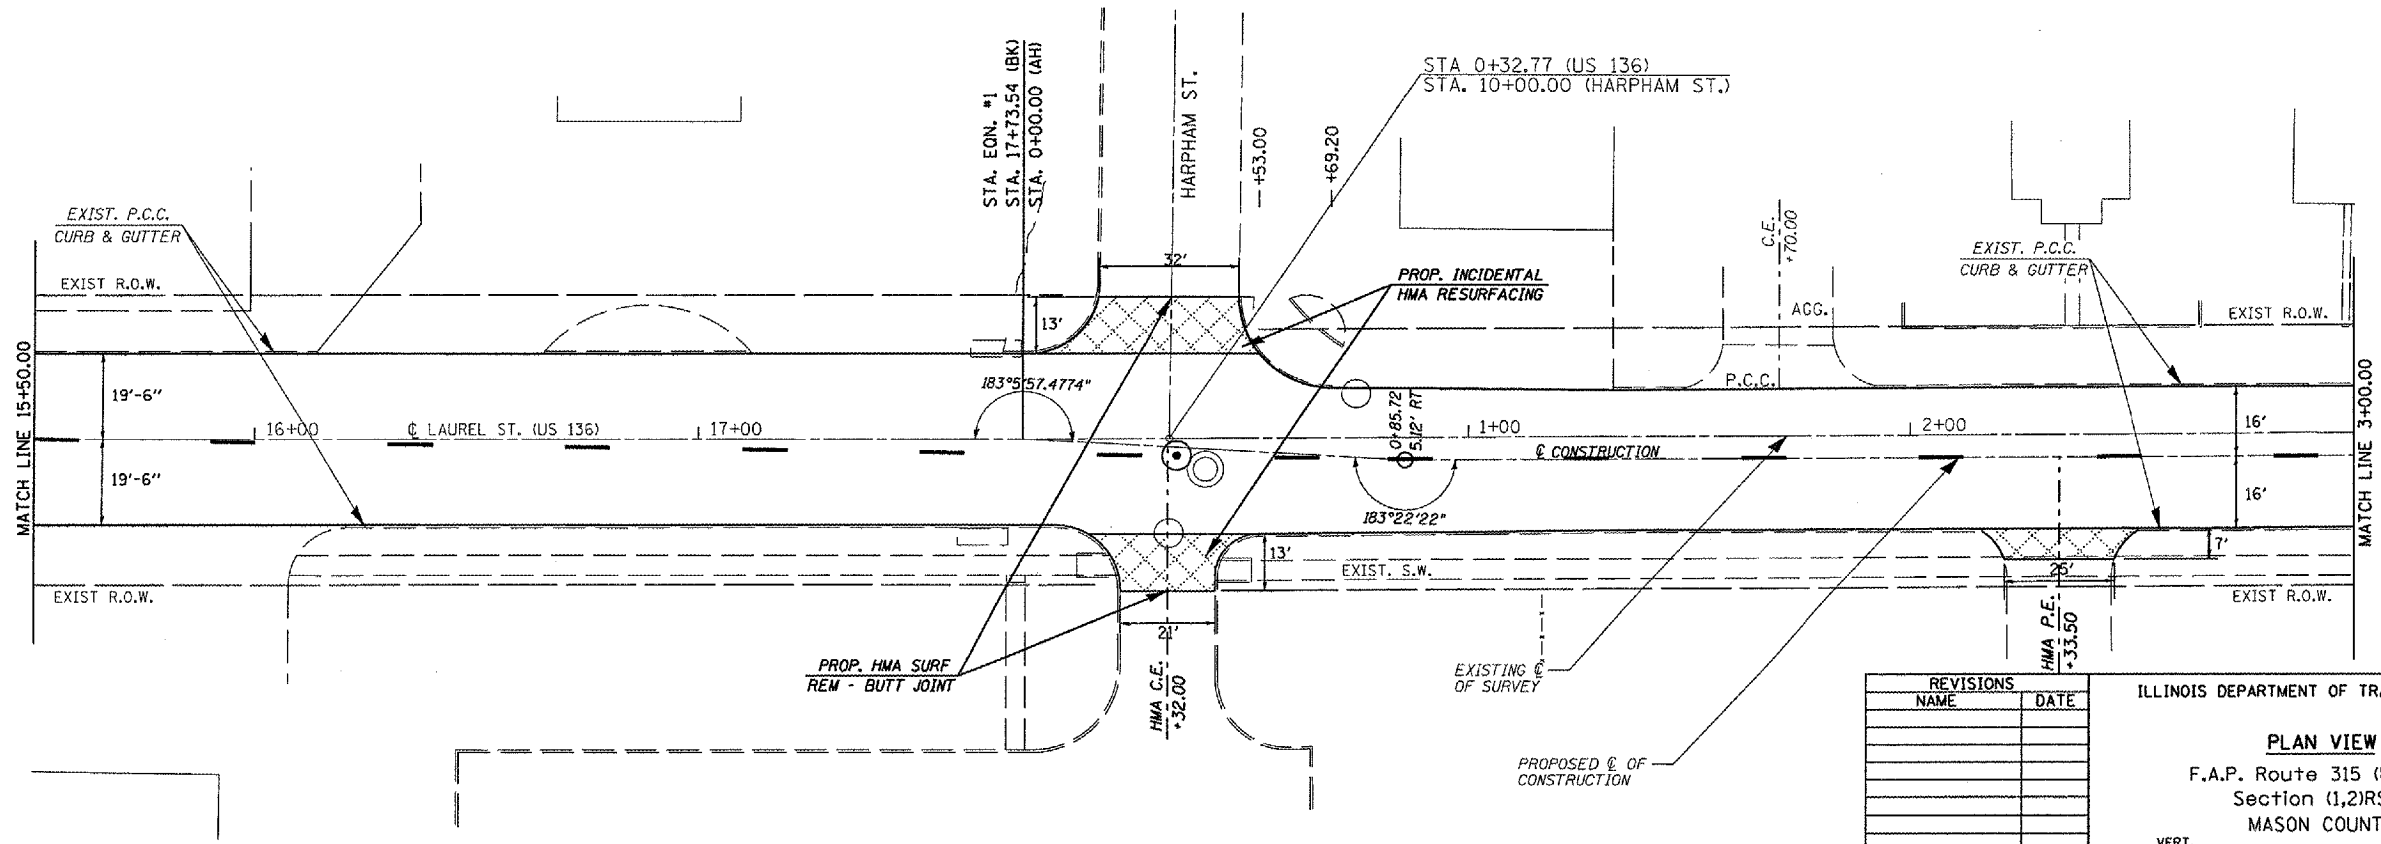


CONTRACT NO. 72798

F.A.P. RTE.	SECTION	COUNTY	TOTAL SHEETS	SHEET NO.
315	(1,2)RS-4	MASON	44	21
STA. 11+00.00		TO STA. 3+00.00		
FED. ROAD DIST. NO.		ILLINOIS FED. AID PROJECT		

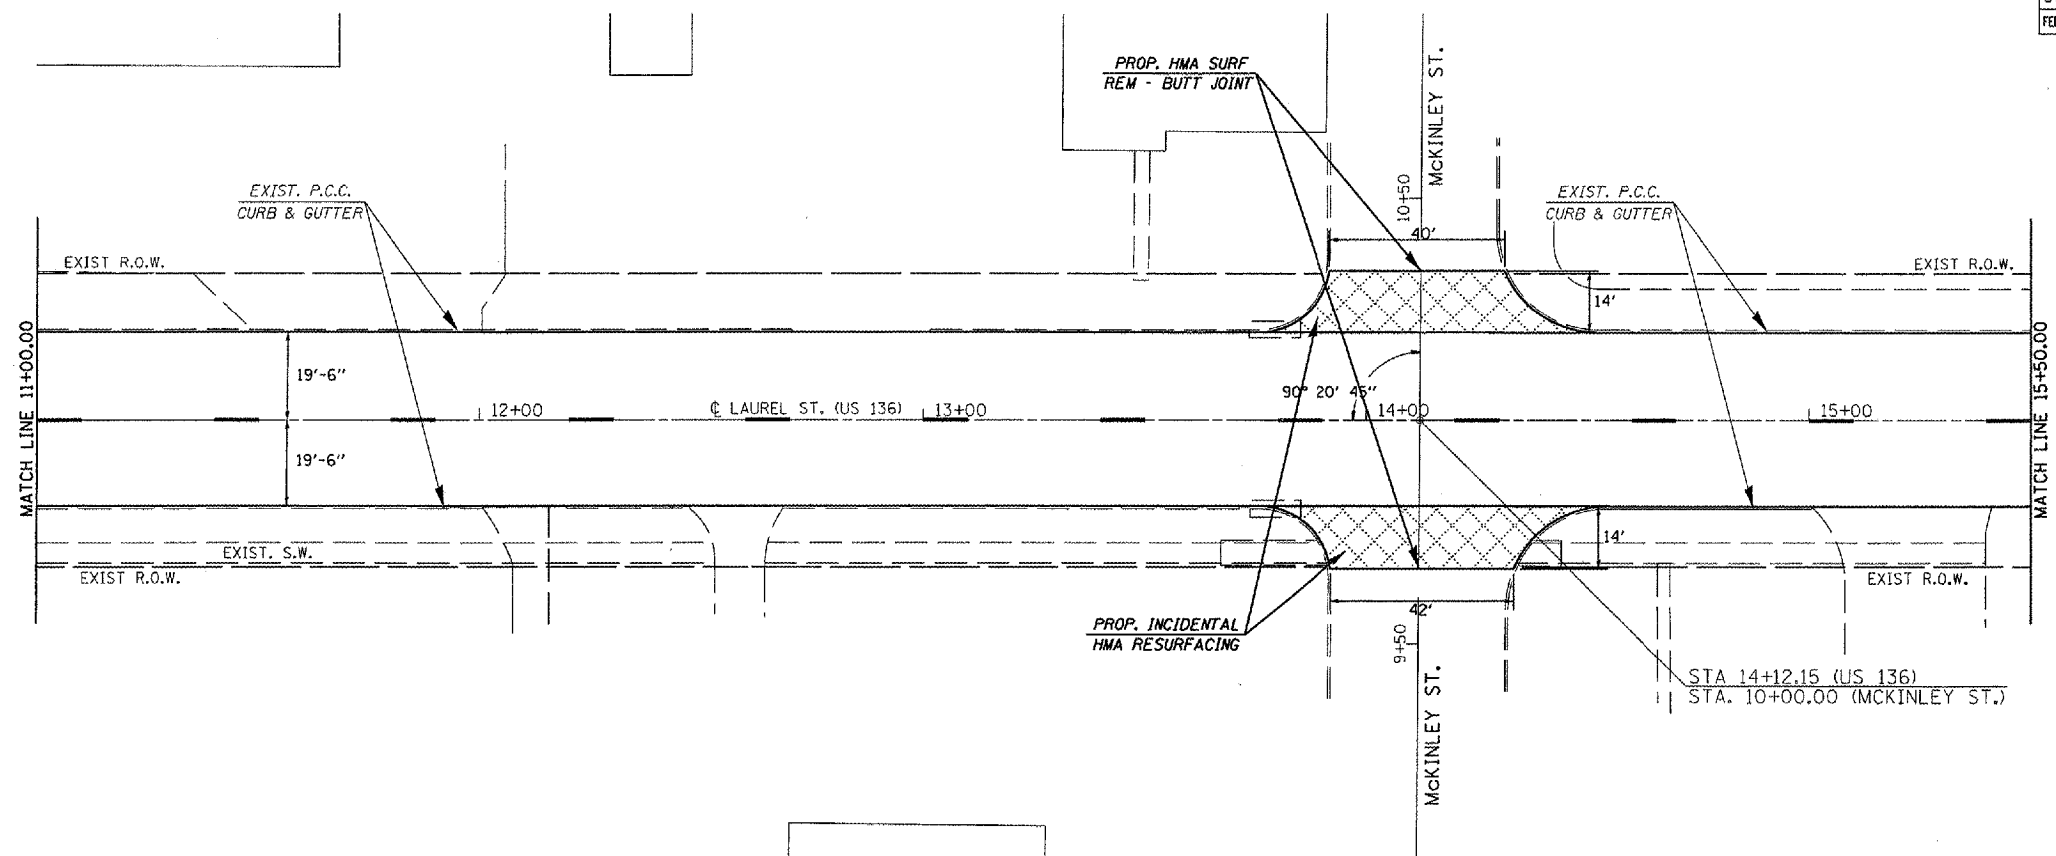

REVISIONS	NAME	DATE

ILLINOIS DEPARTMENT OF TRANSPORTATION
PLAN VIEW
 F.A.P. Route 315 (US 136)
 Section (1,2)RS-4
 MASON COUNTY
 SCALE: VERT. _____
 HORIZ. _____
 DATE: MARCH 19, 2007
 DRAWN BY: JWC
 CHECKED BY: RSC

PLT DATE = 2/22/2007
 FILE NAME = c:\projects\72798\15+50\shplan.dgn
 USER NAME = cawjr