


CONTRACT NO. 72798

F.A.P. RTE.	SECTION	COUNTY	TOTAL SHEETS	SHEET NO.
315	1,2RS-4	MASON	44	34
STA. 11+00.00		TO STA. 3+00.00		
FED. ROAD DIST. NO.		ILLINOIS FED. AID PROJECT		

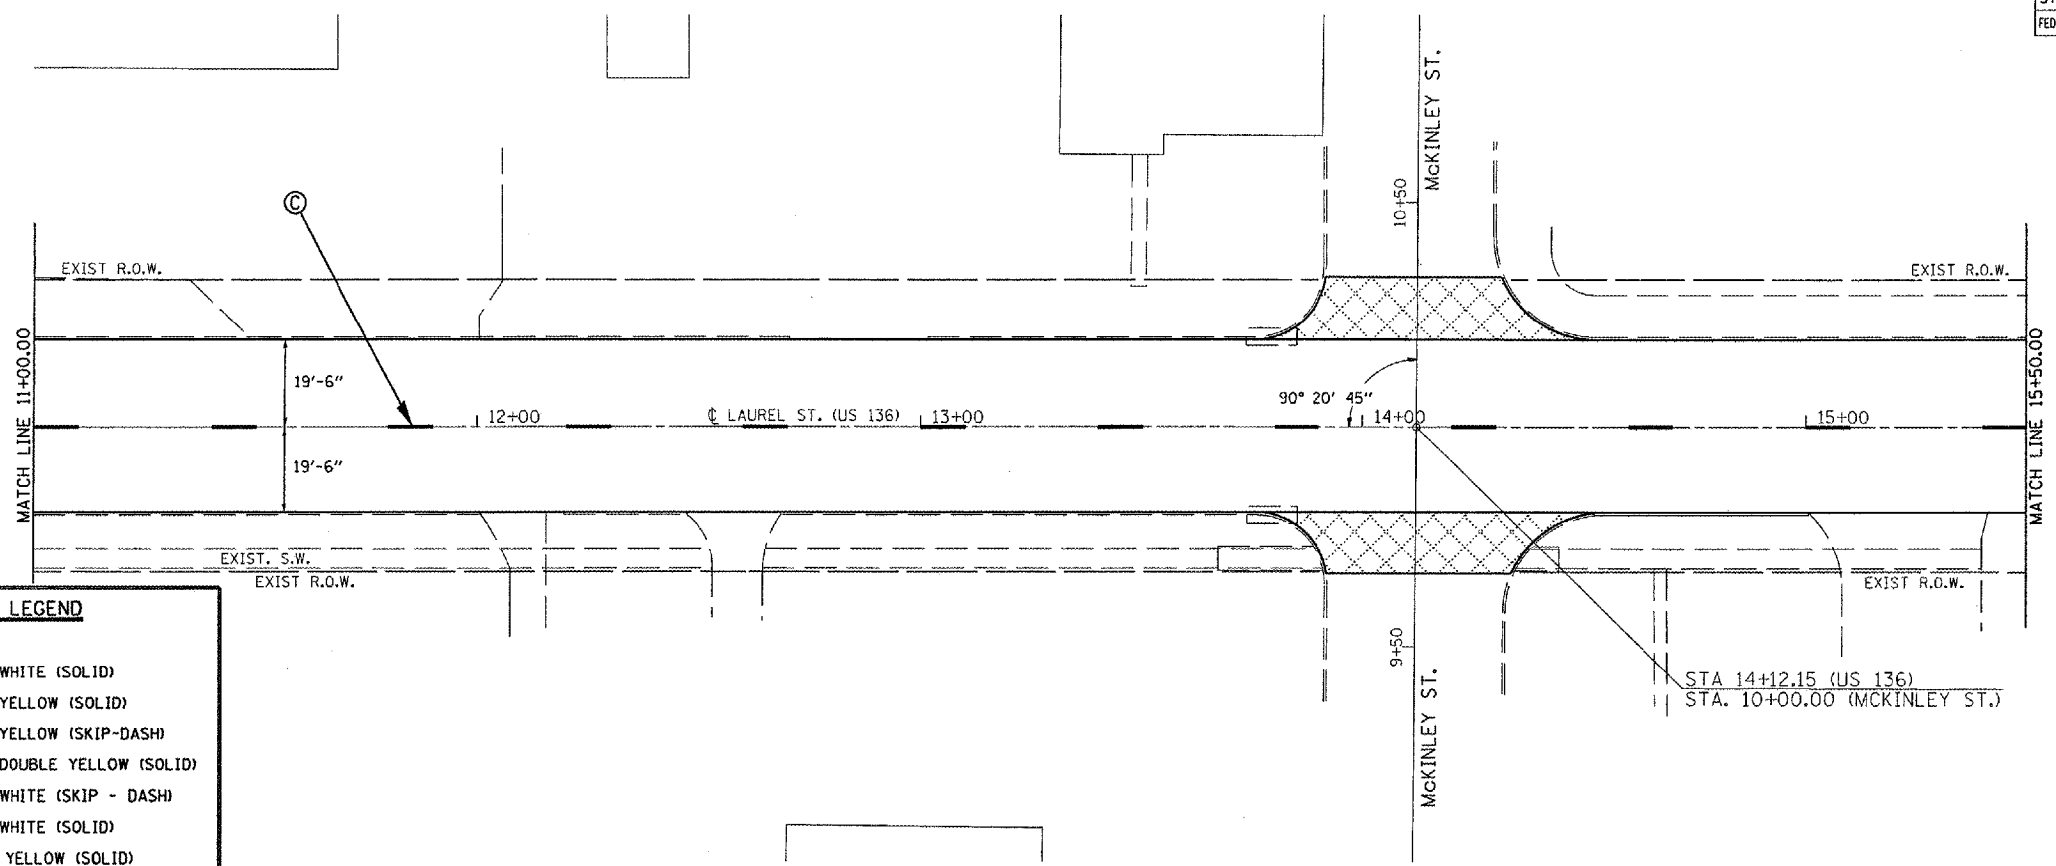

**PAVEMENT MARKING LEGEND**

*(THERMOPLASTIC)*

- Ⓐ PAVEMENT MARKING - LINE - 5" WHITE (SOLID)
- Ⓑ PAVEMENT MARKING - LINE - 5" YELLOW (SOLID)
- Ⓒ PAVEMENT MARKING - LINE - 5" YELLOW (SKIP-DASH)
- Ⓓ PAVEMENT MARKING - LINE - 5" DOUBLE YELLOW (SOLID)
- \* Ⓔ PAVEMENT MARKING - LINE - 6" WHITE (SKIP - DASH)
- Ⓕ PAVEMENT MARKING - LINE - 6" WHITE (SOLID)
- Ⓖ PAVEMENT MARKING - LINE - 12" YELLOW (SOLID)

---

*(PREFORMED PLASTIC, TYPE B)*

- Ⓗ PAVEMENT MARKING - LINE - 6" WHITE (SOLID)
- Ⓘ PAVEMENT MARKING - LINE - 24" WHITE (SOLID)
- Ⓢ PAVEMENT MARKING - LETTERS & SYMBOLS WHITE (SOLID)


---

*(PAINT)*

- Ⓚ PAVEMENT MARKING - LINE - 5" WHITE (SOLID)
- \* Ⓛ PAVEMENT MARKING - LINE - 5" YELLOW (SKIP - DASH)

- \* Ⓜ (2' DASH - 6' SKIP)
- \* Ⓨ (4' DASH - 40' SKIP)

REVISIONS

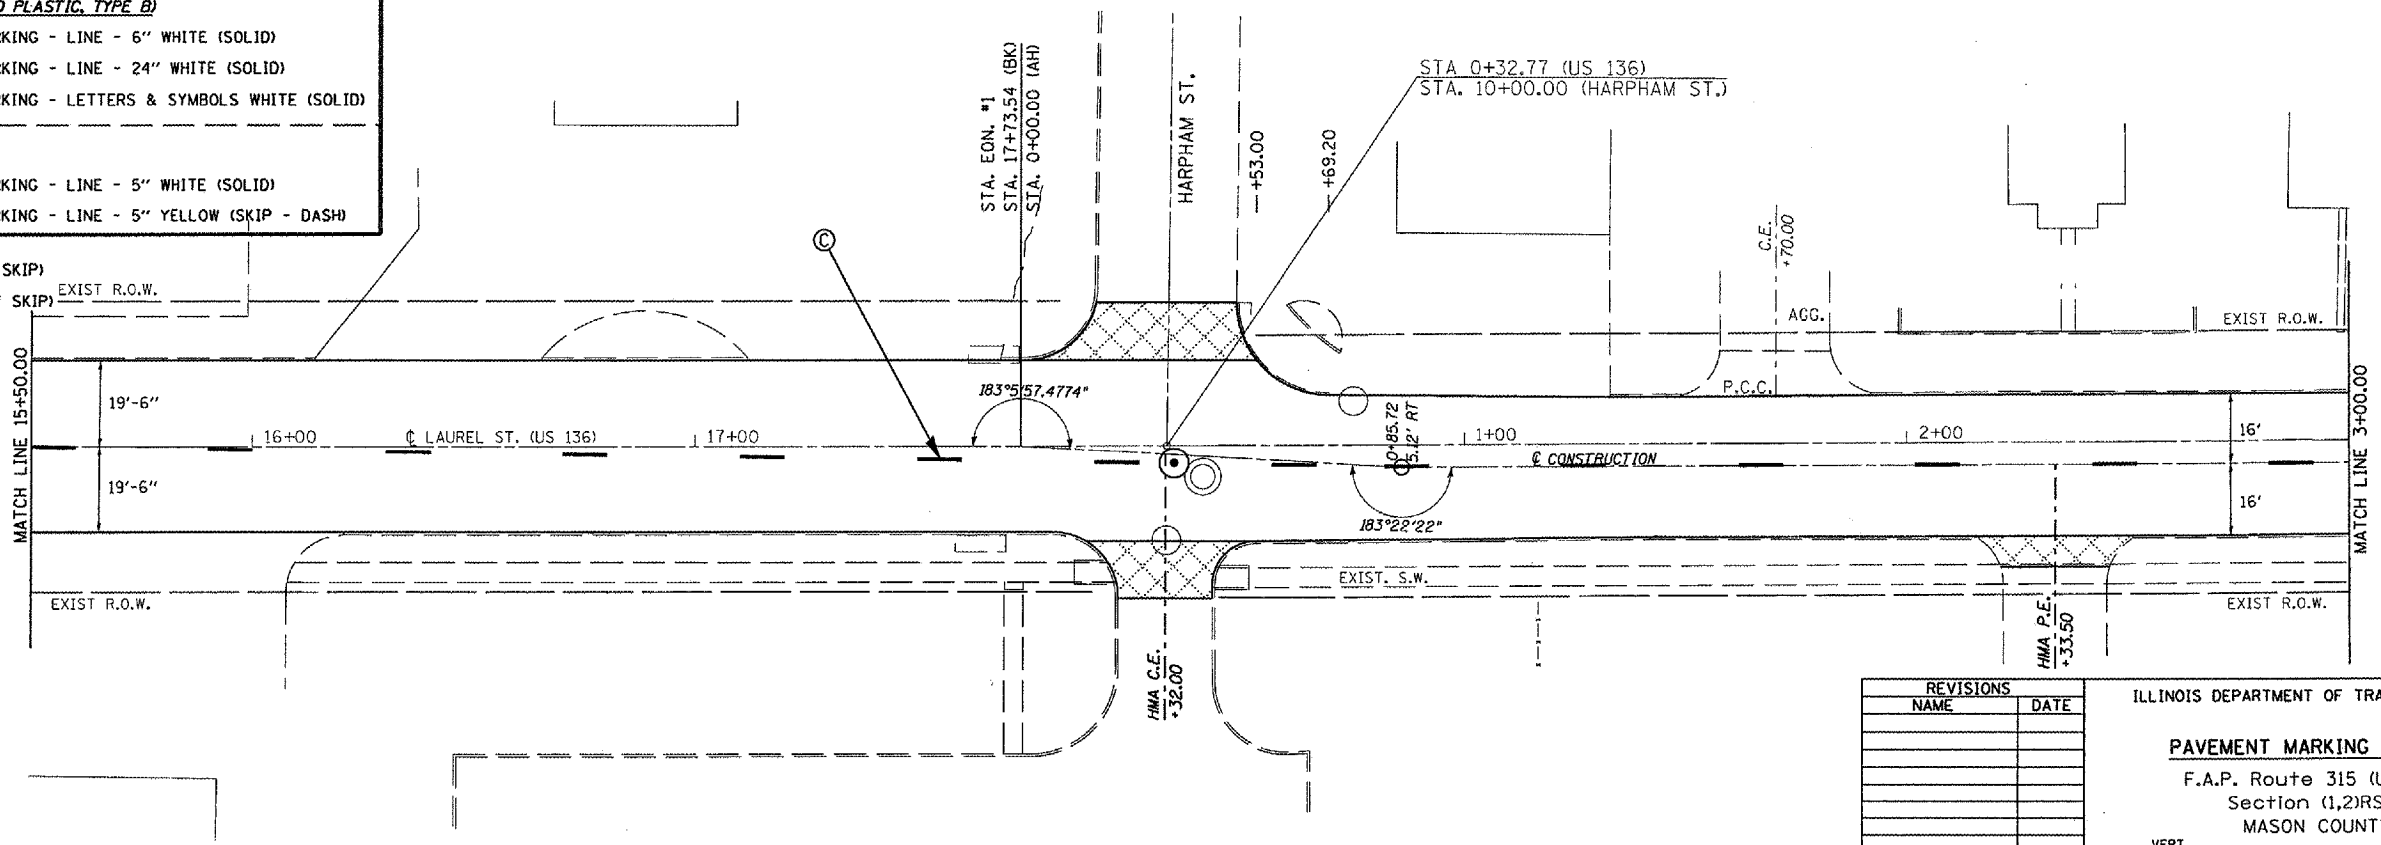

PLOT DATE = 3/22/2007  
 PLOT SCALE = 4:1  
 USER NAME = jnc

REVISIONS	
NAME	DATE

ILLINOIS DEPARTMENT OF TRANSPORTATION

**PAVEMENT MARKING DETAILS**

F.A.P. Route 315 (US 136)  
 Section 1,2RS-4  
 MASON COUNTY

SCALE: VERT.     DRAWN BY: JWC  
 HORIZ.         CHECKED BY: RSC  
 DATE: MARCH 15, 2007