
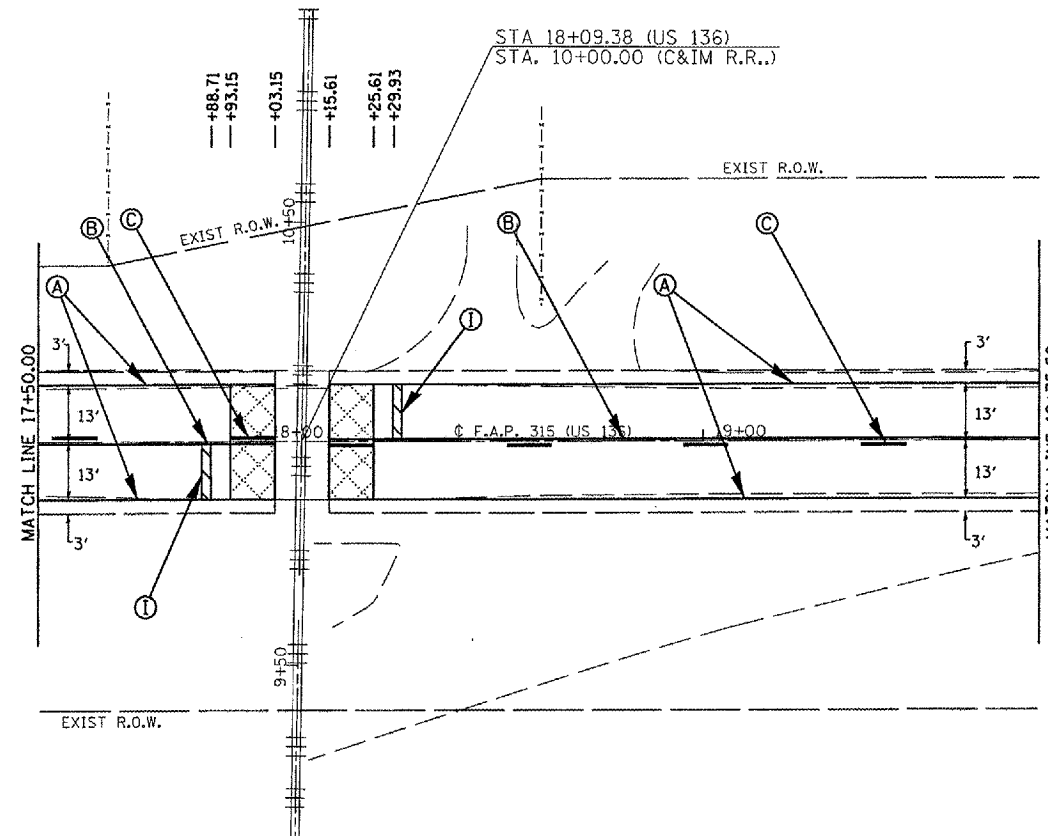


CONTRACT NO. 72798

F.A.P. RTE.	SECTION	COUNTY	TOTAL SHEETS	SHEET NO.
315	(1,2)RS-4	MASON	44	36
STA. 12+50.00		TO STA. 19+75.50		
FED. ROAD DIST. NO.		ILLINOIS FED. AID PROJECT		

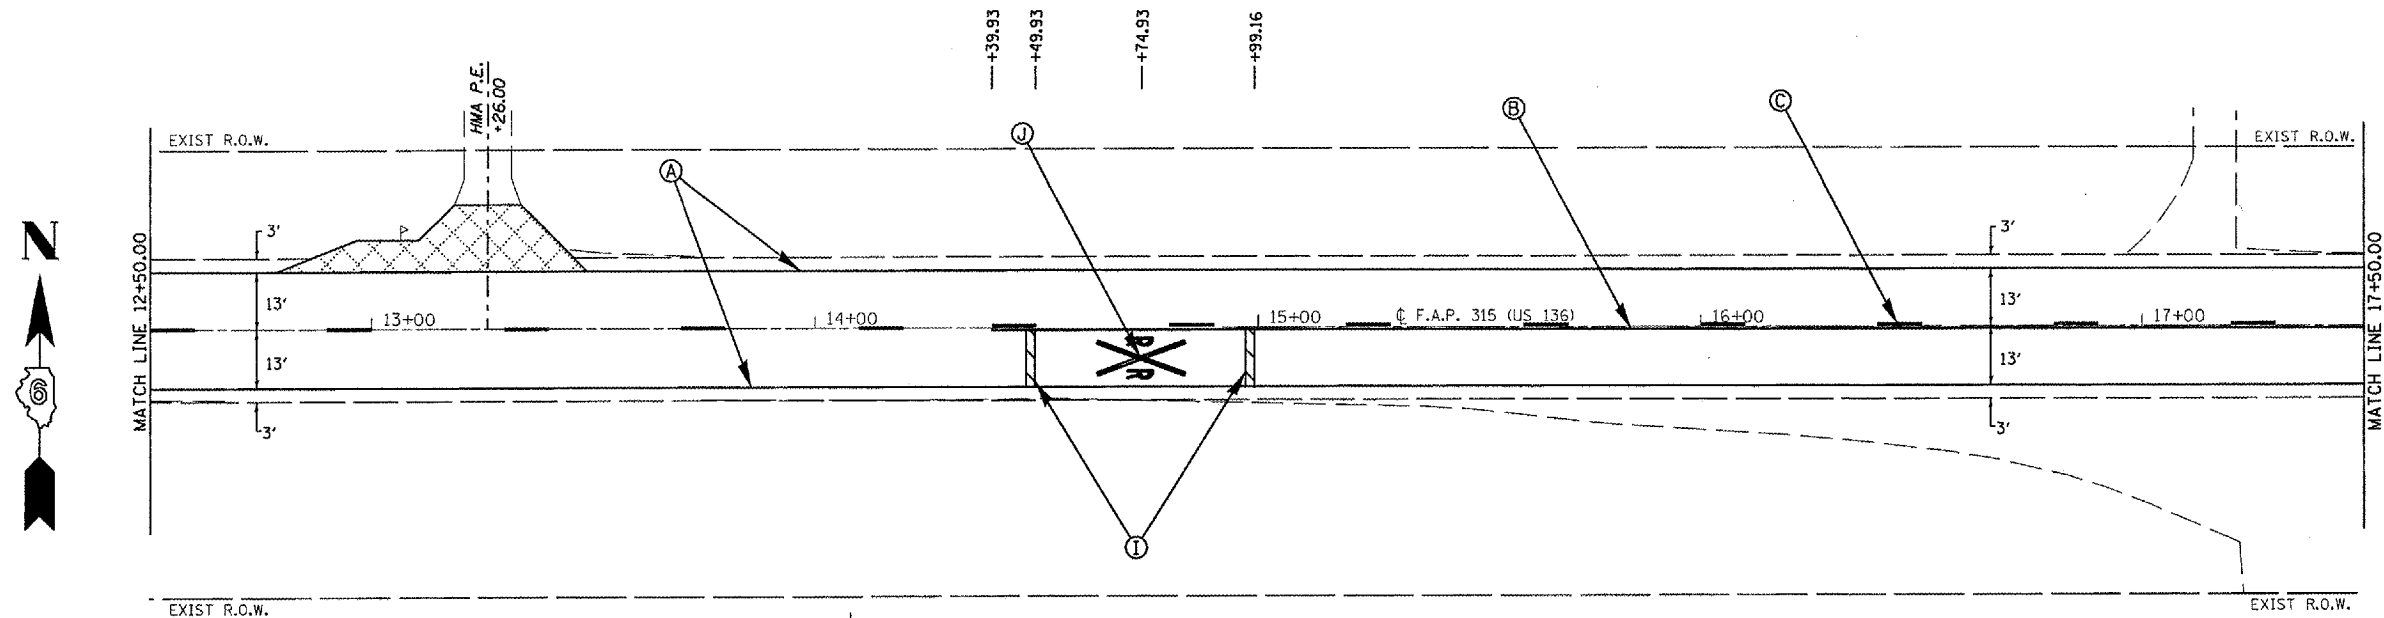

PAVEMENT MARKING LEGEND

(THERMOPLASTIC)

- (A) PAVEMENT MARKING - LINE - 5" WHITE (SOLID)
- (B) PAVEMENT MARKING - LINE - 5" YELLOW (SOLID)
- (C) PAVEMENT MARKING - LINE - 5" YELLOW (SKIP-DASH)
- (D) PAVEMENT MARKING - LINE - 5" DOUBLE YELLOW (SOLID)
- (E) PAVEMENT MARKING - LINE - 6" WHITE (SKIP - DASH)
- (F) PAVEMENT MARKING - LINE - 6" WHITE (SOLID)
- (G) PAVEMENT MARKING - LINE - 12" YELLOW (SOLID)

(PREFORMED PLASTIC, TYPE B)

- (H) PAVEMENT MARKING - LINE - 6" WHITE (SOLID)
- (I) PAVEMENT MARKING - LINE - 24" WHITE (SOLID)
- (J) PAVEMENT MARKING - LETTERS & SYMBOLS WHITE (SOLID)

(PAINT)

- (K) PAVEMENT MARKING - LINE - 5" WHITE (SOLID)
- (L) PAVEMENT MARKING - LINE - 5" YELLOW (SKIP - DASH)
- (M) (2' DASH - 6' SKIP)
- (N) (4' DASH - 40' SKIP)

REVISIONS	
NAME	DATE

ILLINOIS DEPARTMENT OF TRANSPORTATION

PAVEMENT MARKING DETAILS
 F.A.P. Route 315 (US 136)
 Section (1,2)RS-4
 MASON COUNTY

SCALE: VERT. _____
 HORIZ. _____
 DATE: MARCH 15, 2007

DRAWN BY: JWC
 CHECKED BY: RSC