


LANE WIDTH	LOCATION
12' LT & RT	STA 114+26.00 TO STA 116+00.00 NC, GUARDRAIL RT ONLY
12' LT & RT	STA 115+20.00 TO STA 116+00.00 NC, GUARDRAIL LT ONLY
12' LT & RT	STA 116+55.00 TO STA 117+39.00 NC, GUARDRAIL RT ONLY
12' LT & RT	STA 116+55.00 TO STA 118+35.00 NC, GUARDRAIL LT ONLY
12' LT & RT	STA 257+75.00 TO STA 259+90.00 NC
12' LT & RT	STA 305+37.00 TO STA 306+78.00 NC GUARDRAIL RT ONLY
12' LT & RT	STA 305+86.00 TO STA 306+78.00 NC GUARDRAIL LT ONLY
12' LT & RT	STA 306+78.00 TO STA 307+64.00 BRIDGE OMISSION
12' LT & RT	STA 307+64.00 TO STA 308+82.00 NC

- ① EXISTING P.C.C. PAVEMENT (9-6-9)
- ② EXISTING P.C.C. BASE COURSE, 8"
- ③ EXISTING P.C.C. BASE COURSE 9"
- ④ EXISTING BITUMINOUS CONCRETE BINDER COURSE
- ⑤ EXISTING BITUMINOUS OVERLAY 3" •
- ⑥ EXISTING BASE COURSE WIDENING 9"
- ⑦ EXISTING 4" P.C.C. SIDEWALK
- ⑧ EXISTING BITUMINOUS SHOULDER
- ⑨ EXISTING CONCRETE GUTTER
- ⑩ EXISTING AGGREGATE SHOULDER
- ⑪ EXISTING STEEL PLATE BEAM GUARDRAIL
- ⑫ EXISTING CONCRETE BOX CULVERT
- ⑬ EXISTING SUBBASE GRANULAR MATERIAL
- ⑭ PROPOSED HOT-MIX ASPHALT SURFACE REMOVAL (VAR. DEPTH) 3/4" AVG @ CL
- ⑮ PROPOSED HOT-MIX ASPHALT SURFACE REMOVAL, 2"
- ⑯ PROPOSED LEVELING BINDER (MACHINE METHOD), N50 (3/4")
- ⑰ PROPOSED HOT-MIX ASPHALT CONCRETE SURFACE COURSE, MIX "C", N50 (1 1/2")
- ⑱ PROPOSED HOT-MIX ASPHALT SHOULDERS (2-1/4")
- ⑲ PROPOSED AGGREGATE SHOULDLER, TYPE B
- ⑳ PROPOSED PAINT PAVEMENT MARKING, LINE 5"

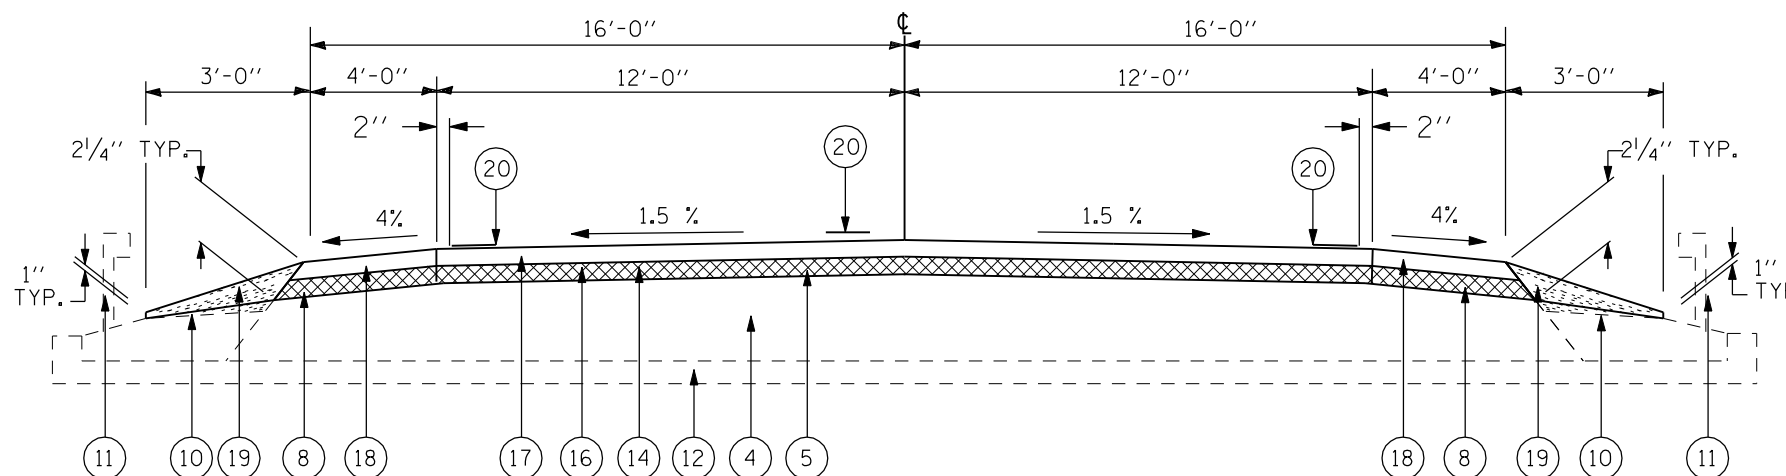

LANE WIDTH	LOCATION
12' LT & RT	STA 116+00.00 TO STA 116+55.00 NC

• EXISTING OVERLAY THICKNESS VARIANCE:
 STA 112+00.00 TO STA 118+00.00: 5"
 STA 118+00.00 TO STA 118+40.00: 5" TO 3"
 STA 258+74.00 TO STA 258+91.00: 0" (TOP OF BOX CULVERT IS DRIVING SURFACE)
 STA 306+52.00 TO STA 306+72.00: 3" TO 2-1/4"
 STA 307+58.00 TO STA 307+78.00: 2-1/4" TO 3"

NOTE: EXISTING P.C.C. PAVEMENT FROM STA 250+00.00 TO STA 270+00.00 HAS UNIFORM 9" THICKNESS

NOTE: FROM STA 249+93.00 TO STA 270+32.00, ELIMINATE BITUMINOUS SURFACE REMOVAL AND PROPOSED BITUMINOUS LEVELING BINDER

REVISIONS	
NAME	DATE
TMJ	02-07

ILLINOIS DEPARTMENT OF TRANSPORTATION

TYPICAL SECTIONS

FAP ROUTE 717 (IL 10)
 SECTION 109 (RS-3)
 LOGAN COUNTY

SCALE: NOT TO SCALE
 DATE: AUG 2004

DRAWN BY MLH
 CHECKED BY LDB