


F.A.P. RTE.	SECTION	COUNTY	TOTAL SHEETS	SHEET NO.
717	109 (RS-3)	LOGAN	31	10
STA. 57+64.50		TO STA. 631+30.00		
FED. ROAD DIST. NO. 6		ILLINOIS FED. AID PROJECT		
CONTRACT NO. 72825				

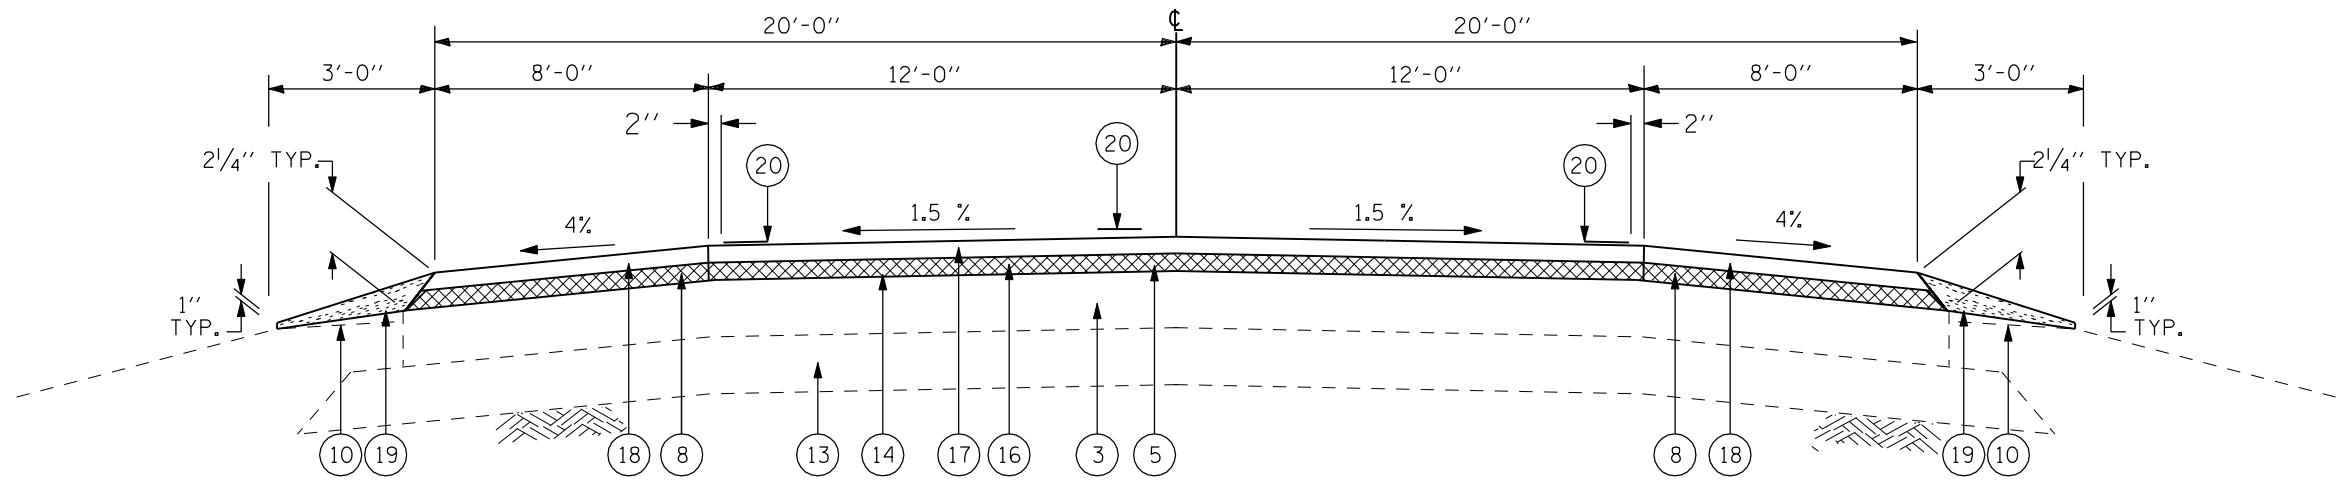

LANE WIDTH LOCATION
 12' LT & RT STA 167+53.00 TO STA 168+12.00, NC

- ① EXISTING P.C.C. PAVEMENT (9-6-9)
- ② EXISTING P.C.C. BASE COURSE, 8"
- ③ EXISTING P.C.C. BASE COURSE 9"
- ④ EXISTING BITUMINOUS CONCRETE BINDER COURSE
- ⑤ EXISTING BITUMINOUS OVERLAY 3" •
- ⑥ EXISTING BASE COURSE WIDENING 9"
- ⑦ EXISTING 4" P.C.C. SIDEWALK
- ⑧ EXISTING BITUMINOUS SHOULDER
- ⑨ EXISTING CONCRETE GUTTER
- ⑩ EXISTING AGGREGATE SHOULDER
- ⑪ EXISTING STEEL PLATE BEAM GUARDRAIL
- ⑫ EXISTING CONCRETE BOX CULVERT
- ⑬ EXISTING SUBBASE GRANULAR MATERIAL
- ⑭ PROPOSED HOT-MIX ASPHALT SURFACE REMOVAL (VAR. DEPTH) 3/4" AVG @ CL
- ⑮ PROPOSED HOT-MIX ASPHALT SURFACE REMOVAL, 2"
- ⑯ PROPOSED LEVELING BINDER (MACHINE METHOD), N50 (3/4")
- ⑰ PROPOSED HOT-MIX ASPHALT CONCRETE SURFACE COURSE, MIX "C", N50 (1 1/2")
- ⑱ PROPOSED HOT-MIX ASPHALT SHOULDERS (2-1/4")
- ⑲ PROPOSED AGGREGATE SHOULDLER, TYPE B
- ⑳ PROPOSED PAINT PAVEMENT MARKING, LINE 5"

• EXISTING OVERLAY THICKNESS VARIANCE:
 STA 167+53.00 TO STA 168+12.00 2-1/4"

REVISIONS	
NAME	DATE
TMJ	02-07

ILLINOIS DEPARTMENT OF TRANSPORTATION
 TYPICAL SECTIONS
 FAP ROUTE 717 (IL 10)
 SECTION 109 (RS-3)
 LOGAN COUNTY
 SCALE: NOT TO SCALE DRAWN BY MLH
 DATE: AUG 2004 CHECKED BY LDB

@PDMAT\CIVIL\0130007\A\0801\TYPSEC.DWG
 TYP 8