


F.A.P. RTE.	SECTION	COUNTY	TOTAL SHEETS	SHEET NO.
717	109(RS-3)	LOGAN	31	16
STA. 57+64.50		TO STA. 74+00		
FED. ROAD DIST. NO. 6		ILLINOIS	FED. AID PROJECT	
CONTRACT NO. 72825				

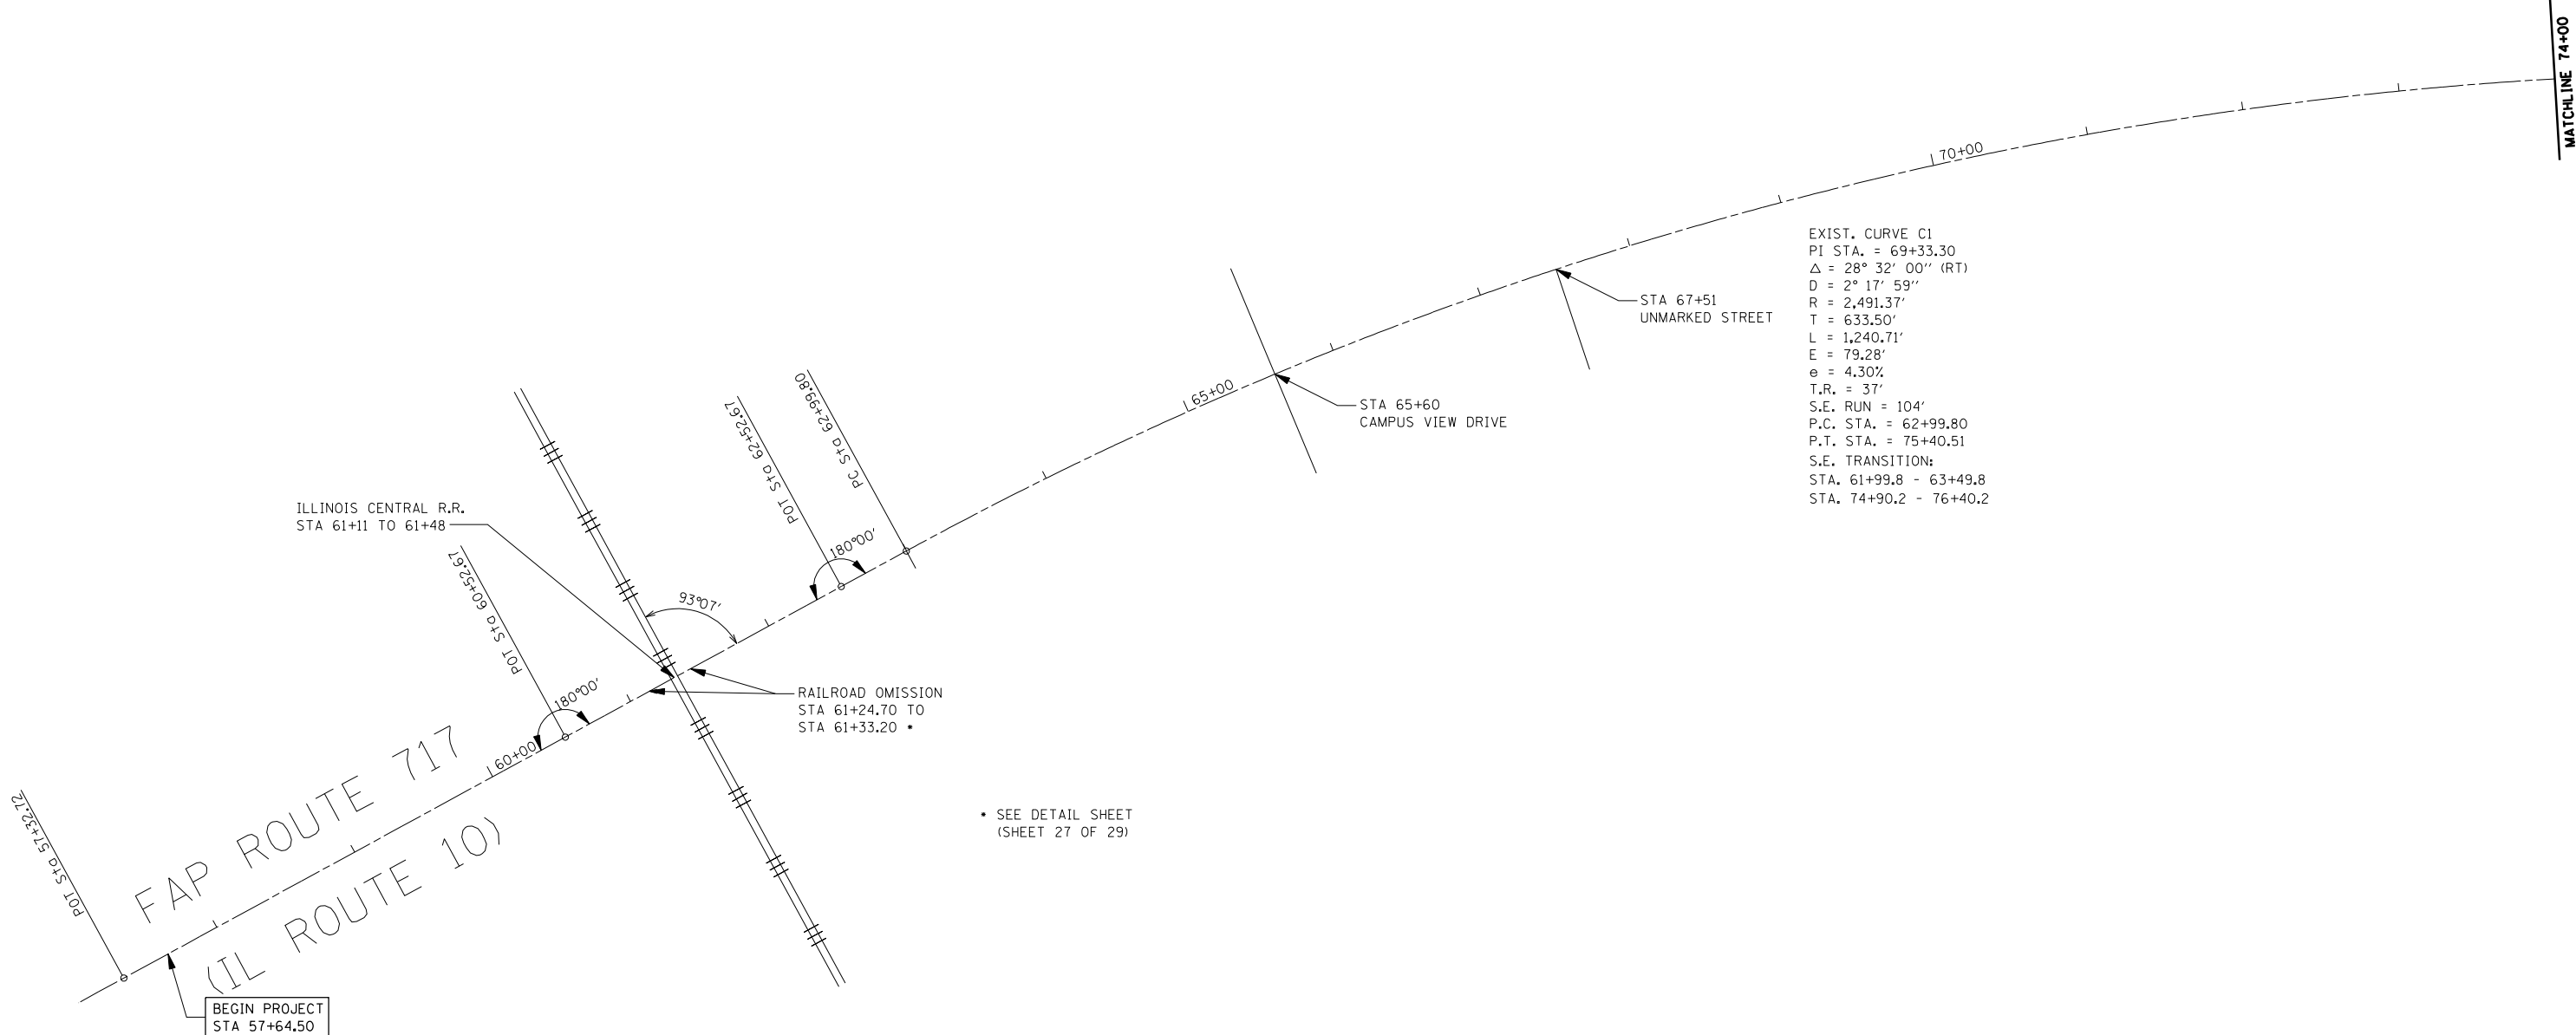

G:\PROJ\CIVIL\G13303.74\DNV\ALIGNMENT

REVISIONS	
NAME	DATE
TMJ	03-07

ILLINOIS DEPARTMENT OF TRANSPORTATION

ALIGNMENT

FAP ROUTE 717 (IL10)
SECTION 109 (RS-3)
LOGAN COUNTY

SCALE: VERT. 1"=50'
HORIZ. 1"=50'
DATE: AUG 2004

DRAWN BY: LJR
CHECKED BY: LDB