
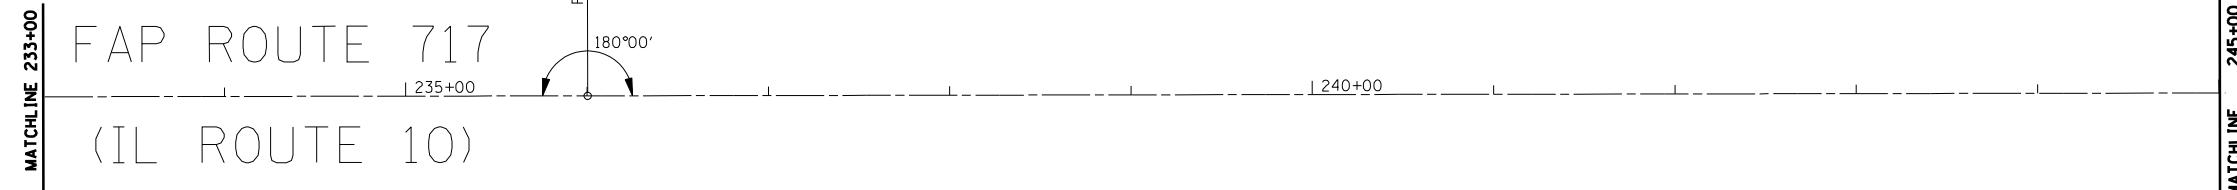
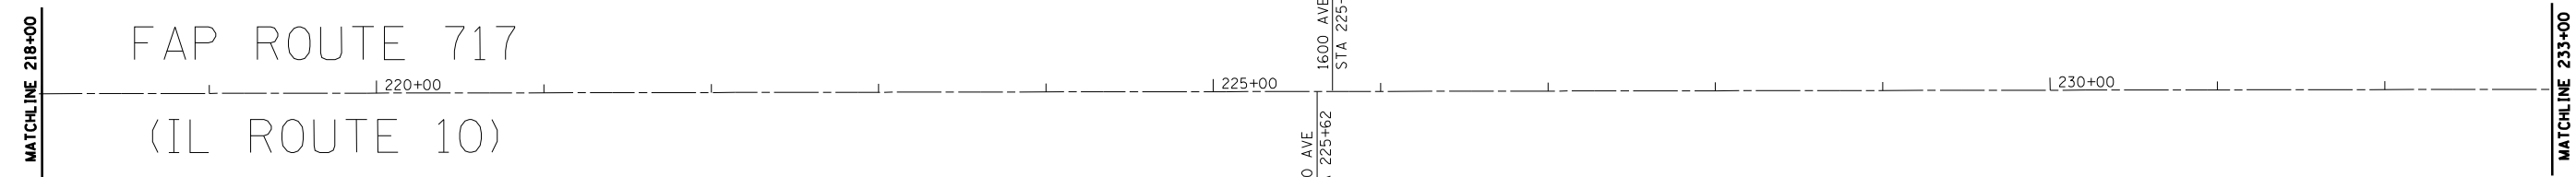
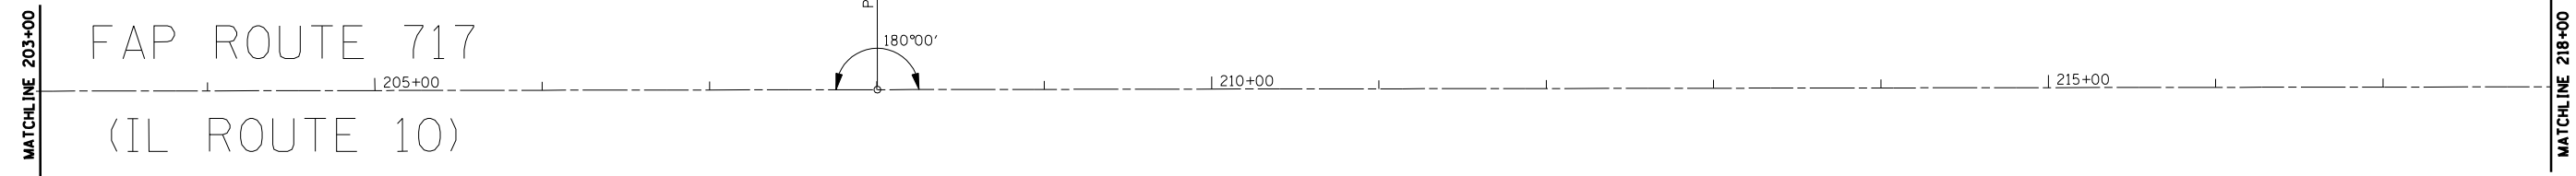


F.A.P. RTE.	SECTION	COUNTY	TOTAL SHEETS	SHEET NO.
717	109(RS-3)	LOGAN	31	19
STA. 188+00		TO STA. 245+00		
FED. ROAD DIST. NO. 6		ILLINOIS FED. AID PROJECT		
CONTRACT NO. 72825				

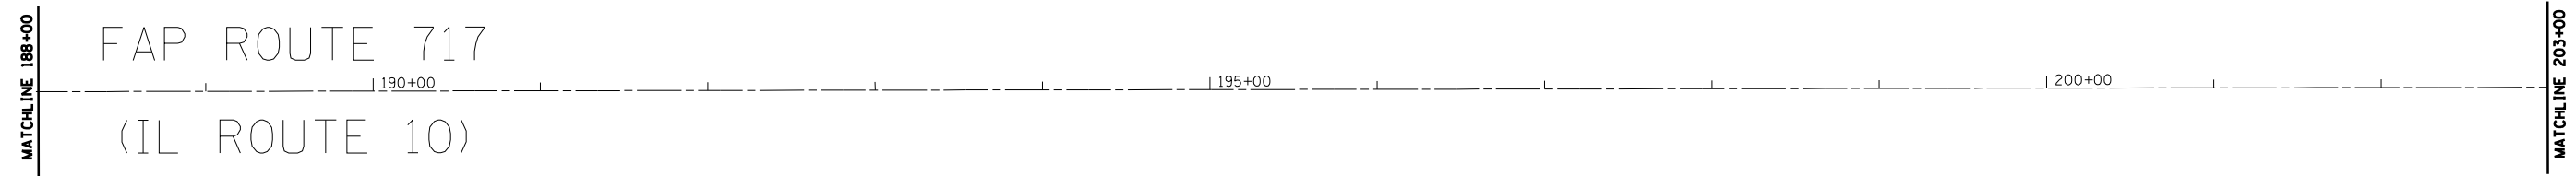

REVISIONS	
NAME	DATE
TMJ	03-07

ILLINOIS DEPARTMENT OF TRANSPORTATION

ALIGNMENT  
FAP ROUTE 717 (IL 10)  
SECTION 109 (RS-3)  
LOGAN COUNTY

SCALE: VERT. 1"=50'  
HORIZ. 1"=50'  
DATE: AUG 2004

DRAWN BY: LJR  
CHECKED BY: LDB

G:\PROJ\CIVIL\G13303.74\DNV\ALIGNMENT