



F.A.P. RTE.	SECTION	COUNTY	TOTAL SHEETS	SHEET NO.
717	109RS-3	LOGAN	31	28
STA. 121+00		TO STA. 127+00		
FED. ROAD DIST. NO.		ILLINOIS	FED. AID PROJECT	
Contract No. 72828				

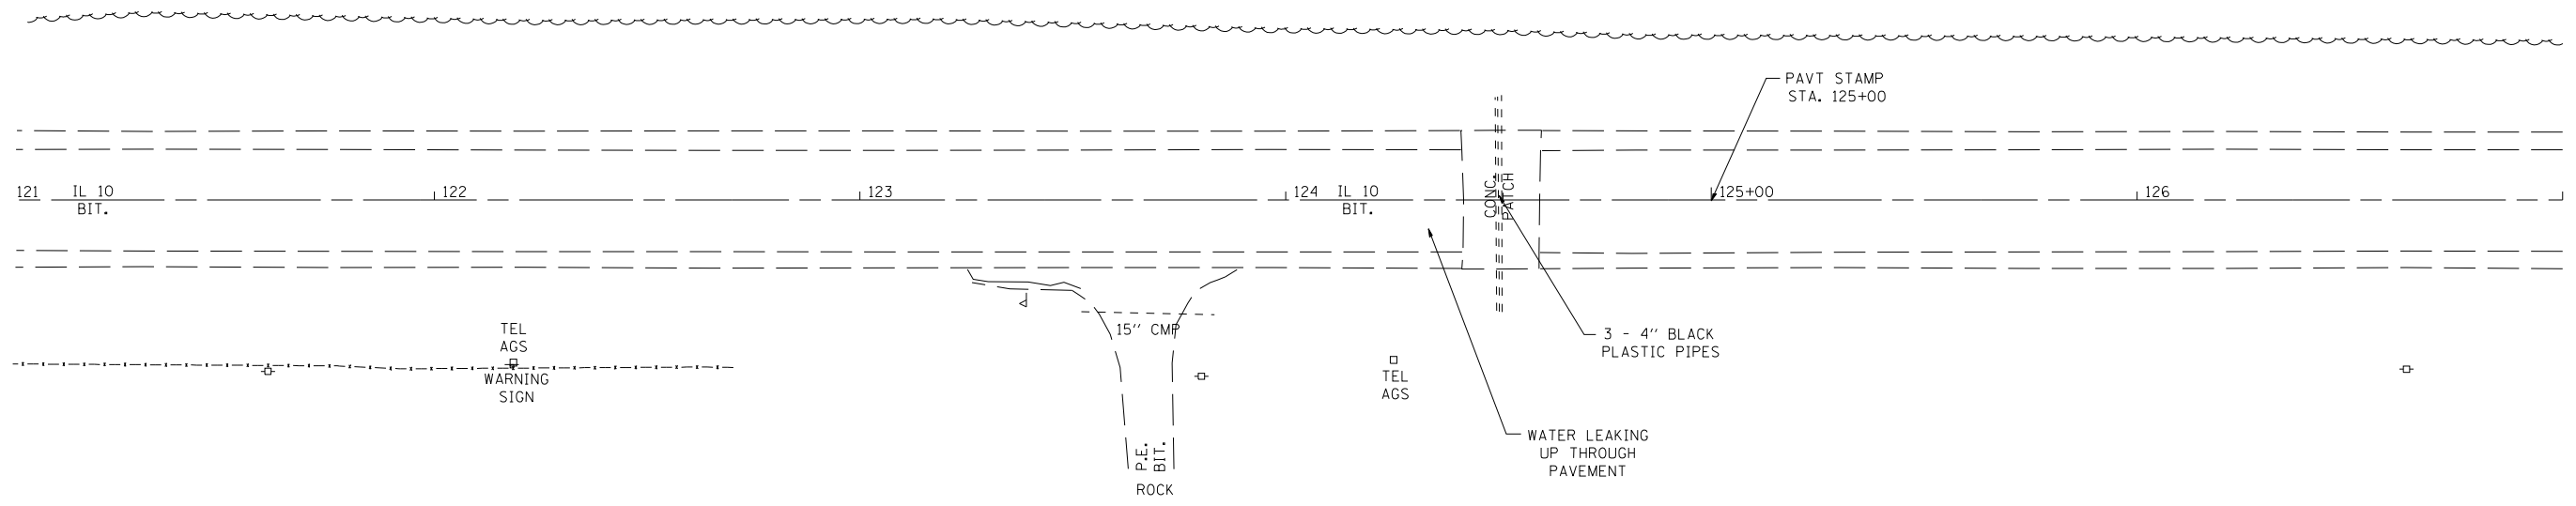

PLAN	SURVEYED	BY	DATE
NO. _____	PLotted		
	Checked		
	By		
	Noted		
	Structure		
	Notations		
	Checked		
	By		
	Noted		
	Structure		
	Notations		
	Checked		
	By		
	Noted		
	Structure		
	Notations		



PROFILE	SURVEYED	BY	DATE
NO. _____	Plotted		
	Checked		
	By		
	Noted		
	Structure		
	Notations		
	Checked		
	By		
	Noted		
	Structure		
	Notations		

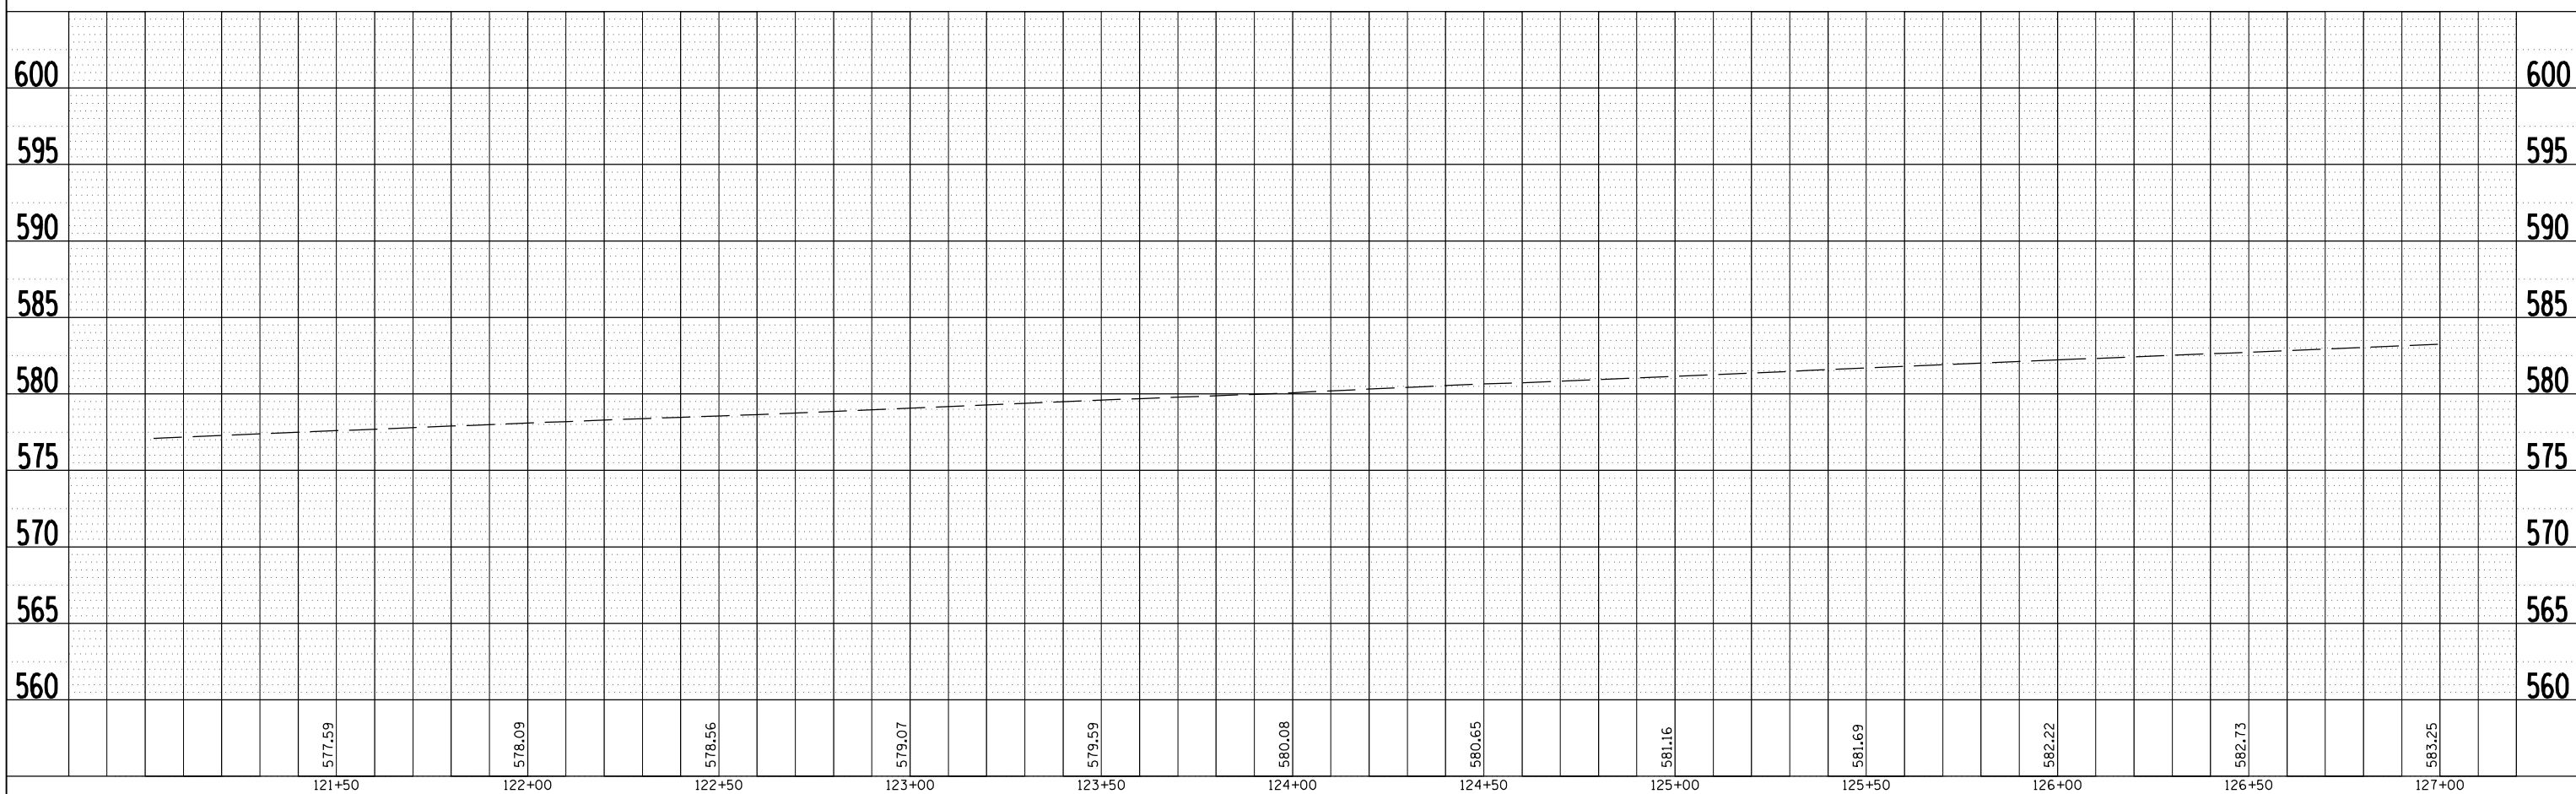

•DGN-SPEC•
•DATE-TIME• \$TIME\$ •USER•