


F.A.P. RTE.	SECTION	COUNTY	TOTAL SHEETS	SHEET NO.
662	*	SANGAMON	14	13
STA.		TO STA.		
FED. ROAD DIST. NO.	ILLINOIS FED. AID PROJECT			
* D-6 PAVEMENT PATCHING 2007				

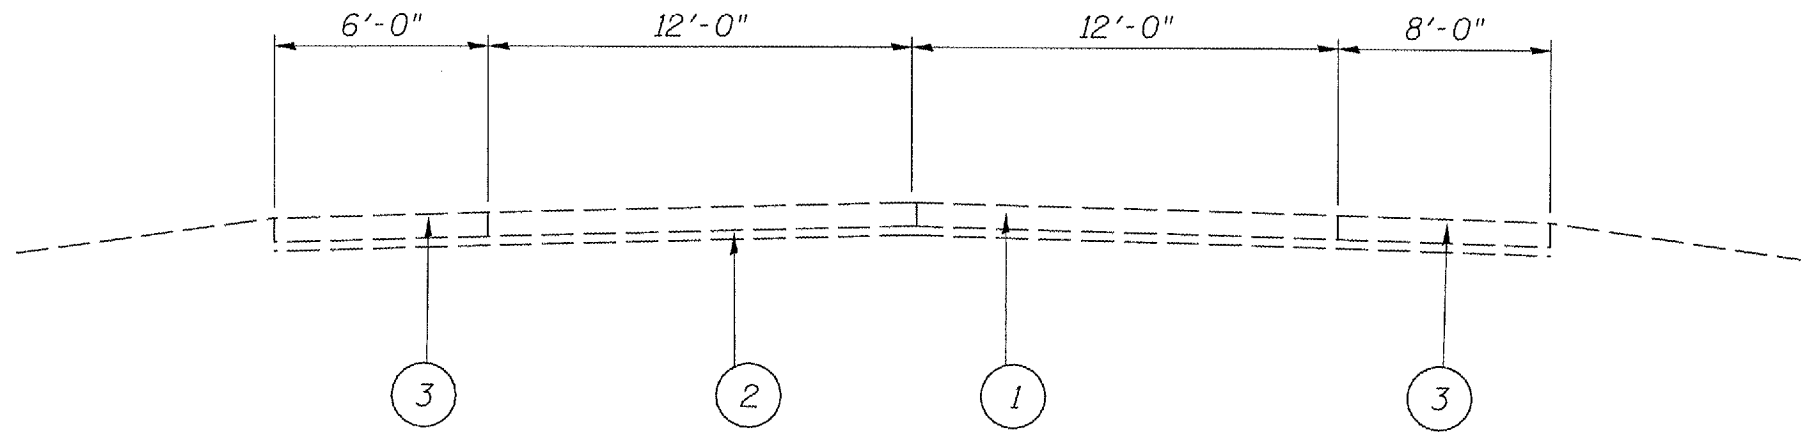

FAP 662 (IL 4/VETERANS PKWY)
 NORTHBOUND AND SOUTHBOUND LANES*
 STA. 101+00 TO 644+70
 PATCHING OMISSION (IL 97 / JEFFERSON ST)
 STA 224+10 TO 224+70

LEGEND

- 1 EXISTING CONTINUOUSLY REINFORCED PCC PAVEMENT, 8"
- 2 EXISTING STABILIZED SUB-BASE 4"
- 3 EXISTING BITUMINOUS SHOULDER 8"

*NORTHBOUND LANES TYPICAL, SOUTHBOUND LANES SIMILAR

PLOT DATE = 3/23/2007
 PLOT SCALE = 1/8"=1'-0"
 USER NAME = medonev

REVISIONS	
NAME	DATE

ILLINOIS DEPARTMENT OF TRANSPORTATION
 TYPICAL SECTIONS
 FAI 72/FAP 662 (I 72/IL 4/VETERANS PKWY)
 SECTION D-6 PAVEMENT PATCHING
 SANGAMON COUNTY
 SCALE: VERT. _____
 HORIZ. _____
 DATE _____ DRAWN BY _____
 CHECKED BY _____