


STA 491+77.17 TO STA 492+77.17
STA 495+58.17 TO STA 496+58.17

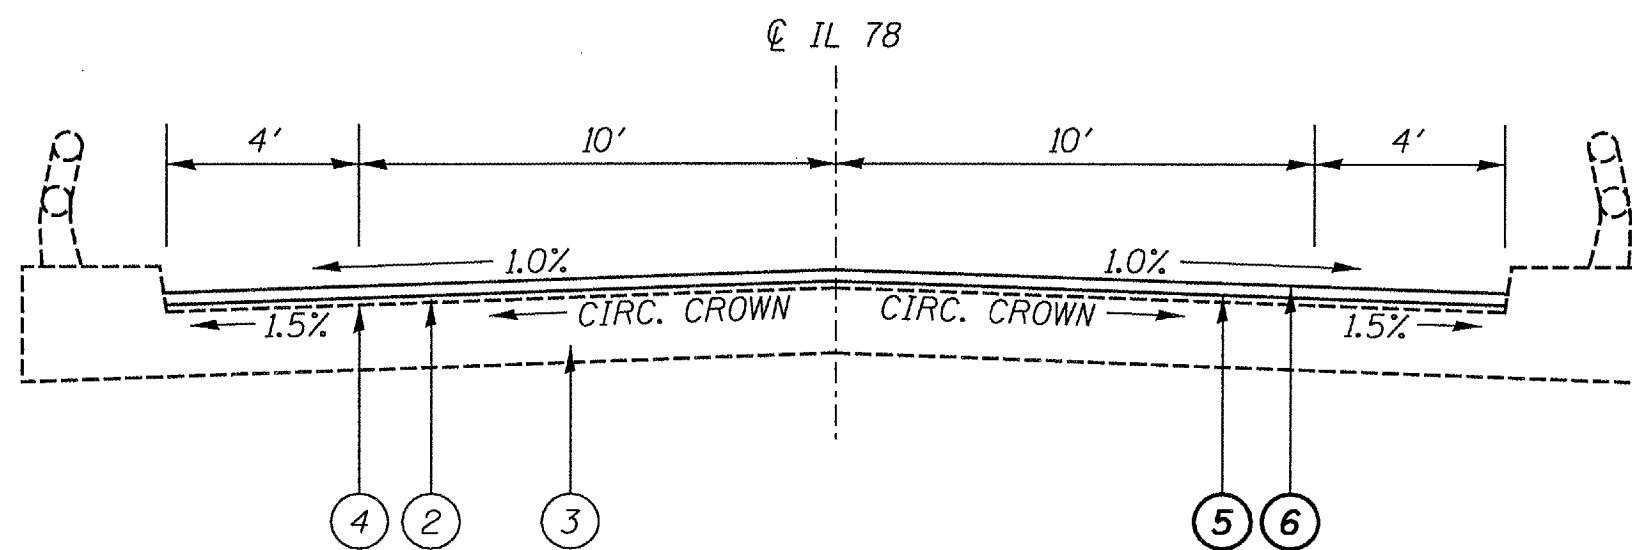

STA 492+77.17 TO STA 495+58.17

- ① EXISTING PCC PAVEMENT
- ② EXISTING HMA PAVEMENT
- ③ EXISTING PCC BRIDGE DECK
- ④ EXISTING WATERPROOF MEMBRANE
- ⑤ PROPOSED HMA SURFACE REMOVAL
- ⑥ PROPOSED HMA SURFACE, 1-1/2"
- ⑦ PROPOSED AGGREGATE SHOULDER, TYPE B

NOT TO SCALE
TYPICAL CROSS SECTIONS
FAP 614 (IL 78)
SECTION 147BR-1
MORGAN COUNTY