




F.A.P. RTE.	SECTION	COUNTY	TOTAL SHEETS	SHEET NO.
*	**	***	68	12
STA. 716+50.00 TO STA. 722+50.00				
FED. ROAD DIST. NO. ILLINOIS FED. AID PROJECT				
* FAP 332 (IL 1); FAP 328 (US 45)				
** 101B-1; (8BR-1B-1)				
*** WABASH / WAYNE				

PLAN

DATE	
BY	
CHECKED	
DATE	
NO.	

PROFILE

DATE	
BY	
CHECKED	
DATE	
NO.	

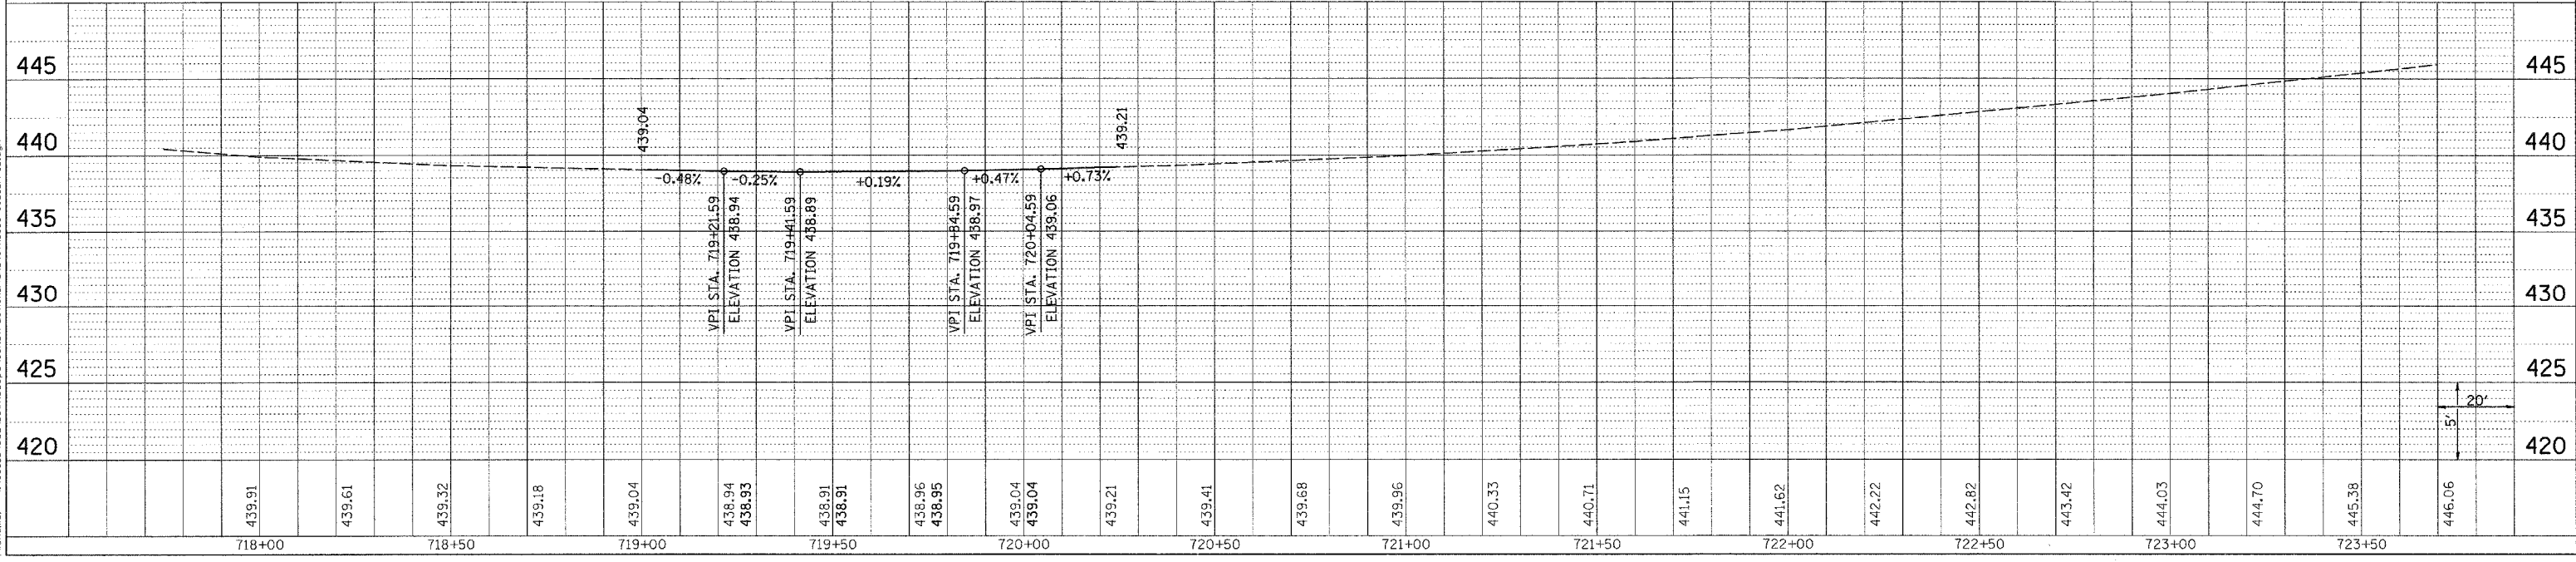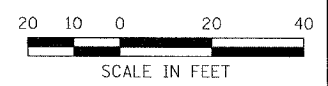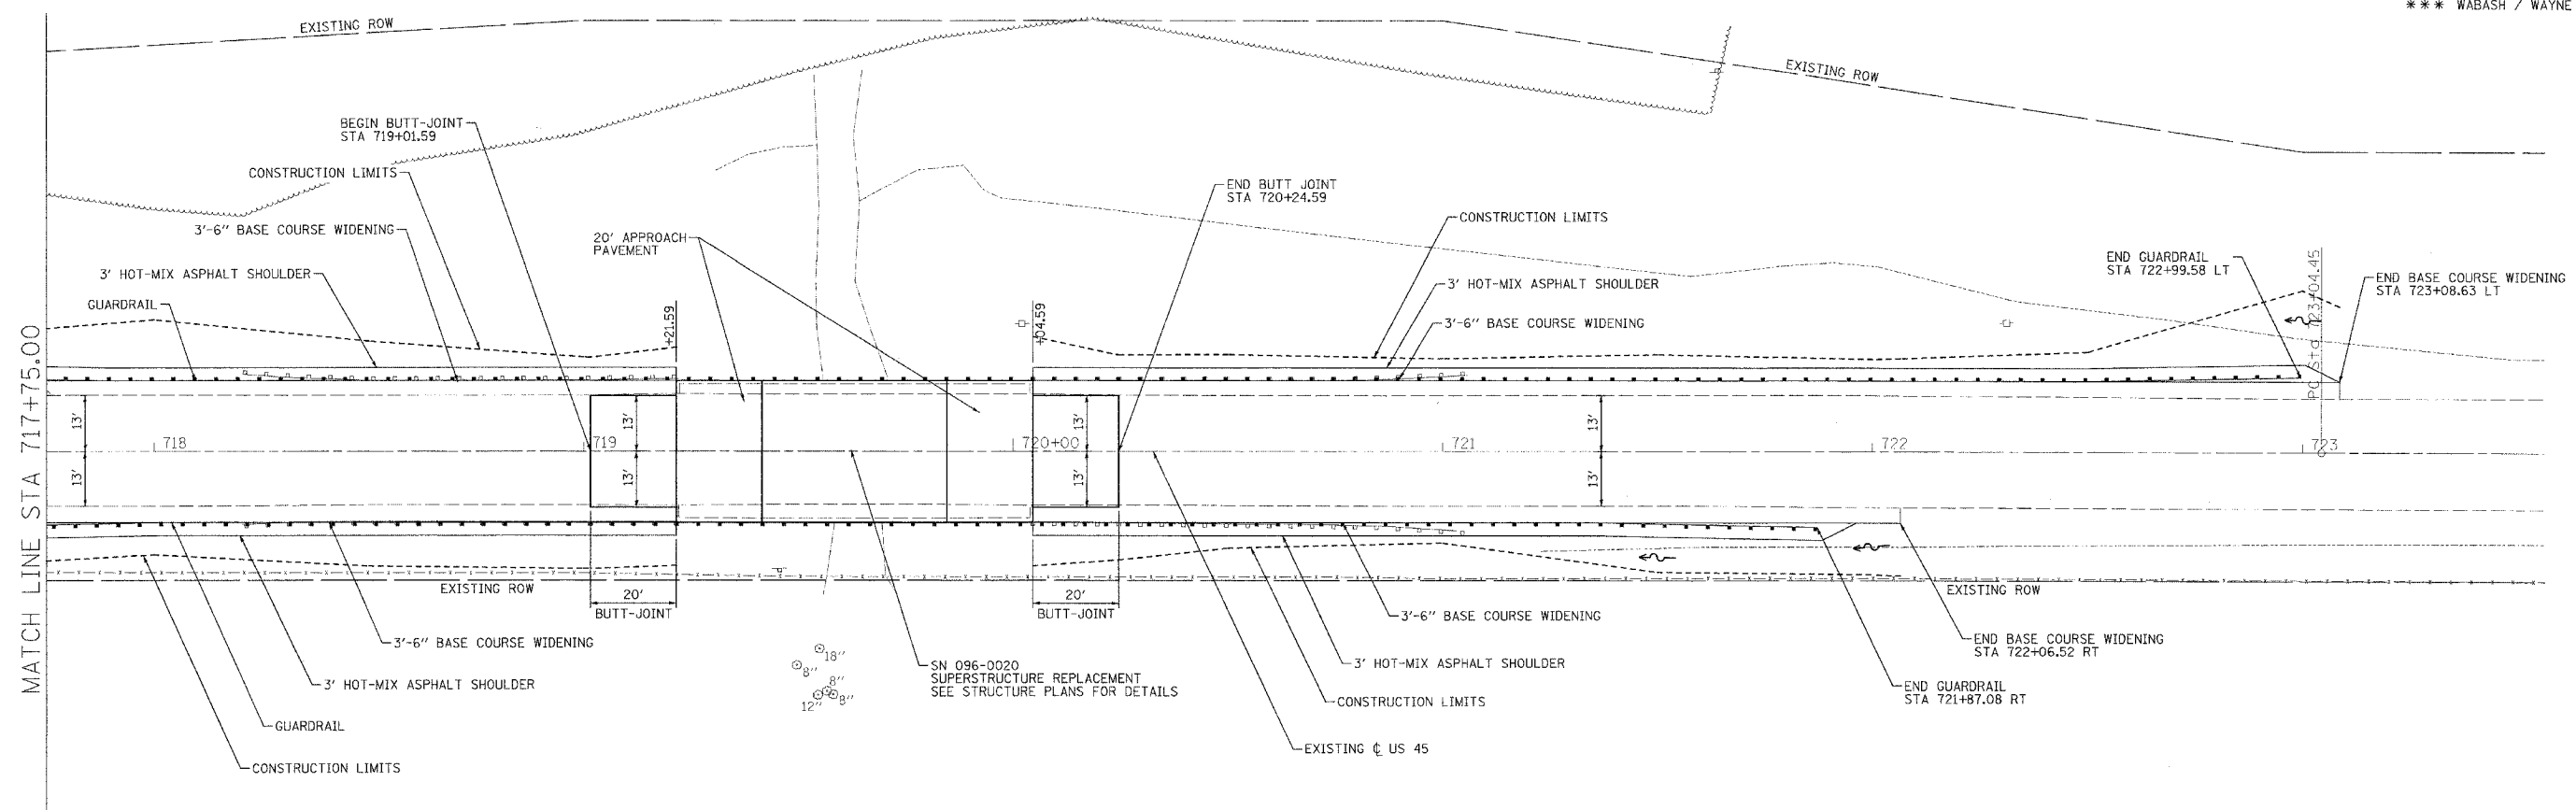

P:\06055\06055\06055\Construction\Plans\07A_096-0020_0902.dgn
 PLOT DATE: 3/17/2007
 PLOT TIME: 10:52:27 AM
 PLOT BY: emurphyh
 PLOT TABLE: 1001.tbl
 FILENAME: I:\06055\06055\06055\Construction\Plans\07A_096-0020_0902.dgn