


F.A.P. RTE.	SECTION	COUNTY	TOTAL SHEETS	SHEET NO.
*	**	***	68	18
STA. 716+50.00 TO STA. 722+50.00				
FED. ROAD DIST. NO. ILLINOIS FED. AID PROJECT				
* FAP 332 (IL 1); FAP 328 (US 45)				
** 101B-1; (8BR-1)B-1				
*** WABASH / WAYNE				


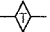
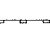
PLAN	DATE
SURVEYED	
DESIGNED	
CHECKED	
BY	
DATE	
NO.	

PROFILE	DATE
SURVEYED	
DESIGNED	
CHECKED	
BY	
DATE	
NO.	

Plot Date: 3/16/2007
 Plot Time: 3:07:46 PM
 Plotter: B:\smaun\mch
 Plot Label: 1007.11
 File Name: I:\06055\Con\Downscope\Construction\Plan\096-0020_EC02.dgn

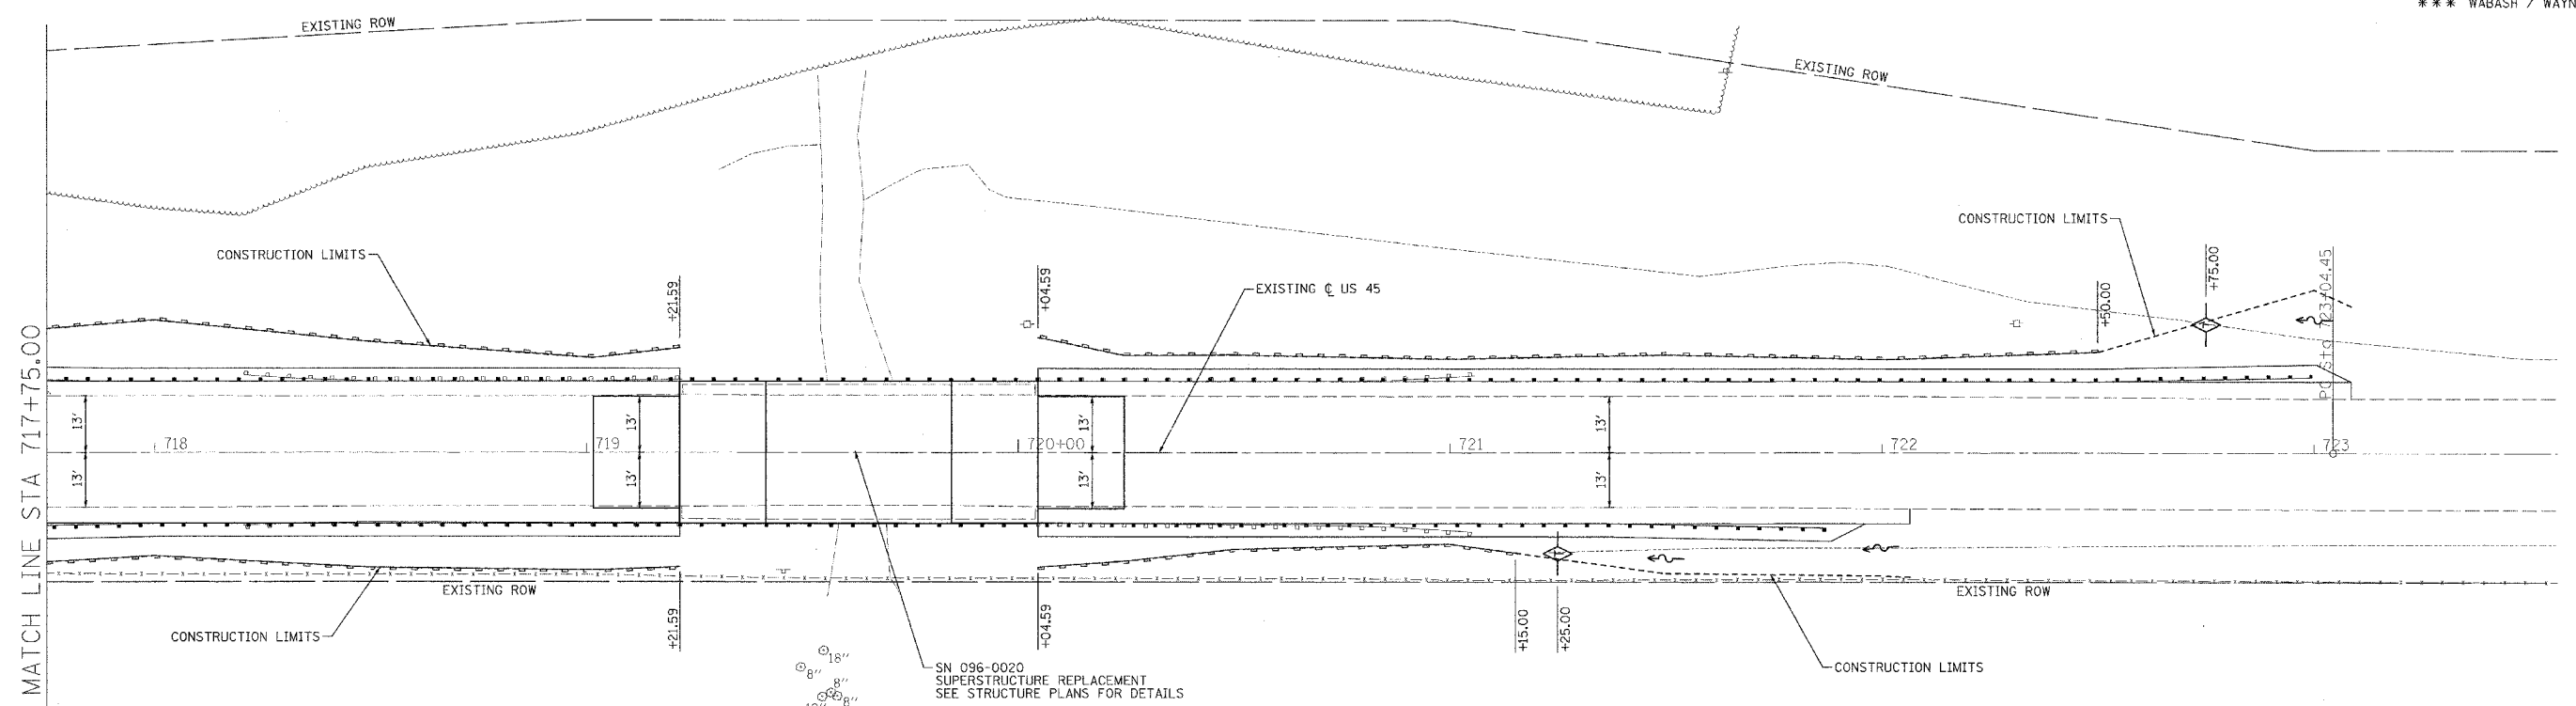

LEGEND

-  INLET AND PIPE PROTECTION
-  TEMPORARY DITCH CHECK
-  PERIMETER EROSION BARRIER

