


| F.A.P. RTE. | SECTION | COUNTY | TOTAL SHEETS | SHEET NO. |
|-----------------------------------|---------|---------------------------|--------------|-----------|
| * | ** | *** | 68 | 42 |
| STA. | | TO STA. | | |
| FED. ROAD DIST. NO. | | ILLINOIS FED. AID PROJECT | | |
| * FAP 332 (IL 1); FAP 328 (US 45) | | | | |
| ** 101B-1; (BBR-1B-1) | | | | |
| *** WABASH / WAYNE | | | | |

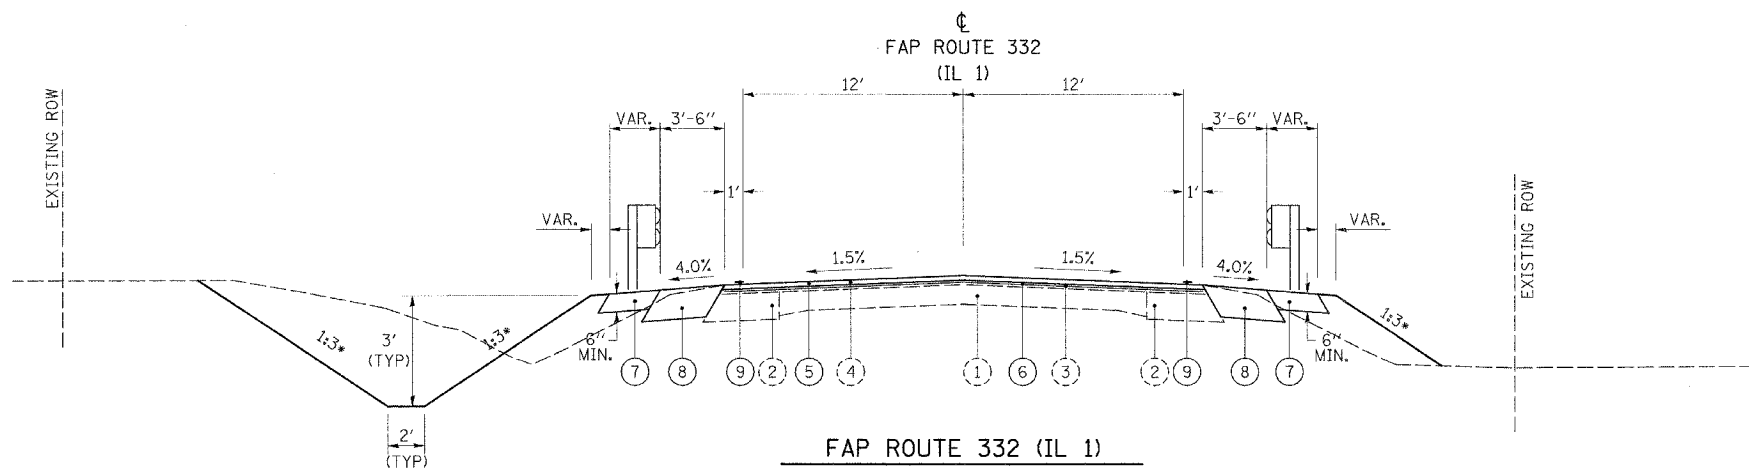


FAP ROUTE 332 (IL 1)
PROPOSED TANGENT SECTION
 - TO APPLY -
 STA 147+83.00 TO STA 150+63.08
 BRIDGE OMISSION
 STA 148+47.08 TO STA 150+13.09

* OR AS SHOWN ON CROSS SECTIONS

MATERIALS LEGEND

- ① EXISTING PCC PAVEMENT
- ② EXISTING WIDENING
- ③ EXISTING HOT-MIX ASPHALT BINDER COURSE, 1/2"
- ④ EXISTING HOT-MIX ASPHALT SURFACE COURSE, CLASS I, 1/2"
- ⑤ PROPOSED HOT-MIX ASPHALT SURFACE COURSE, MIXTURE "C", N70, (1/2")
- ⑥ PROPOSED HOT-MIX ASPHALT BINDER COURSE, IL-19.0, N70, (VARIABLE DEPTH)
- ⑦ PROPOSED HOT-MIX ASPHALT SHOULDERS, 6"
- ⑧ PROPOSED BASE COURSE WIDENING, 10"
- ⑨ PROPOSED PAVEMENT MARKING

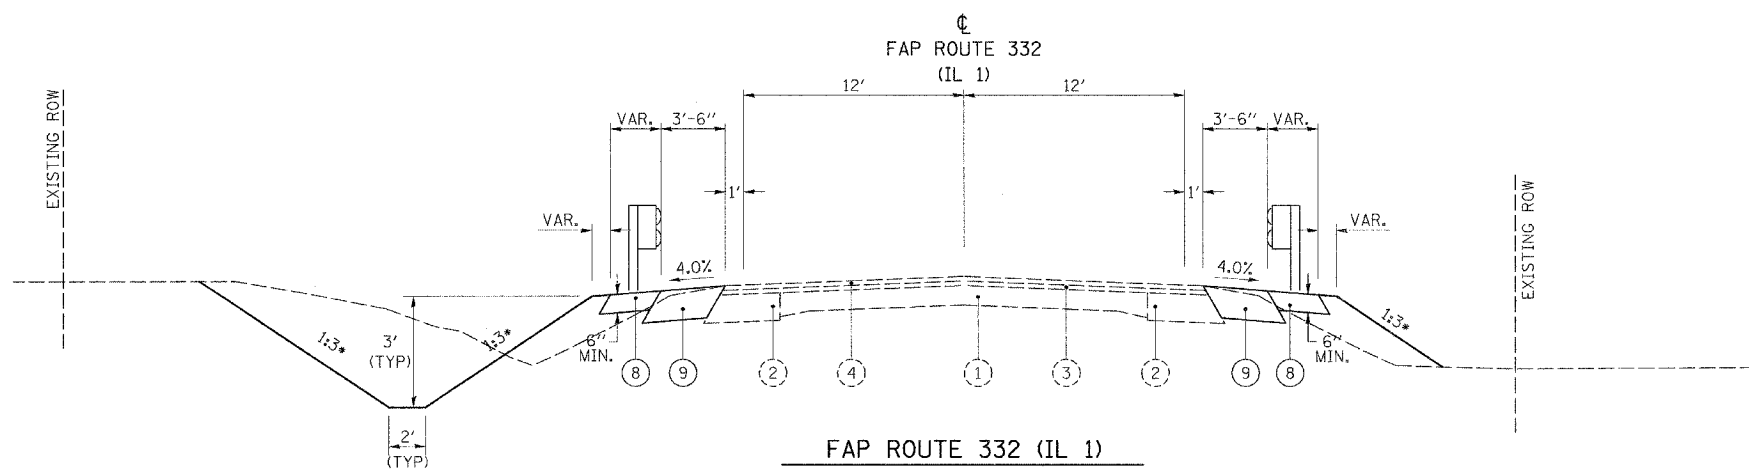

FAP ROUTE 332 (IL 1)
PROPOSED TANGENT SECTION
 - TO APPLY -
 STA 146+22.46 TO STA 147+83.00
 STA 150+63.08 TO STA 152+06.75

| REVISIONS | |
|-----------|------|
| NAME | DATE |
| | |
| | |
| | |
| | |
| | |
| | |
| | |
| | |
| | |
| | |

ILLINOIS DEPARTMENT OF TRANSPORTATION

TYPICAL SECTIONS
 IL 1

SCALE: VERT. N/A
 HORIZ. N/A
 DATE 03/15/07

DRAWN BY KMO
 CHECKED BY SSM

Plot Date: 3/17/2007
 Plot Time: 02:05:54 AM
 Plotted By: smur-nlch
 Pen Table: idot.tbl
 Filename: h:\06085\Coor\Downscope_Construction_Plan\05_Typicals.dgn