


F.A.P. RTE.	SECTION	COUNTY	TOTAL SHEETS	SHEET NO.
332	(F-1,DRS-4	CLARK	46	11

(A) EXISTING TYPICAL CROSS SECTION

FAP 332 (IL 1)

STATION 37+30.00 TO STATION 63+76.26 (B)

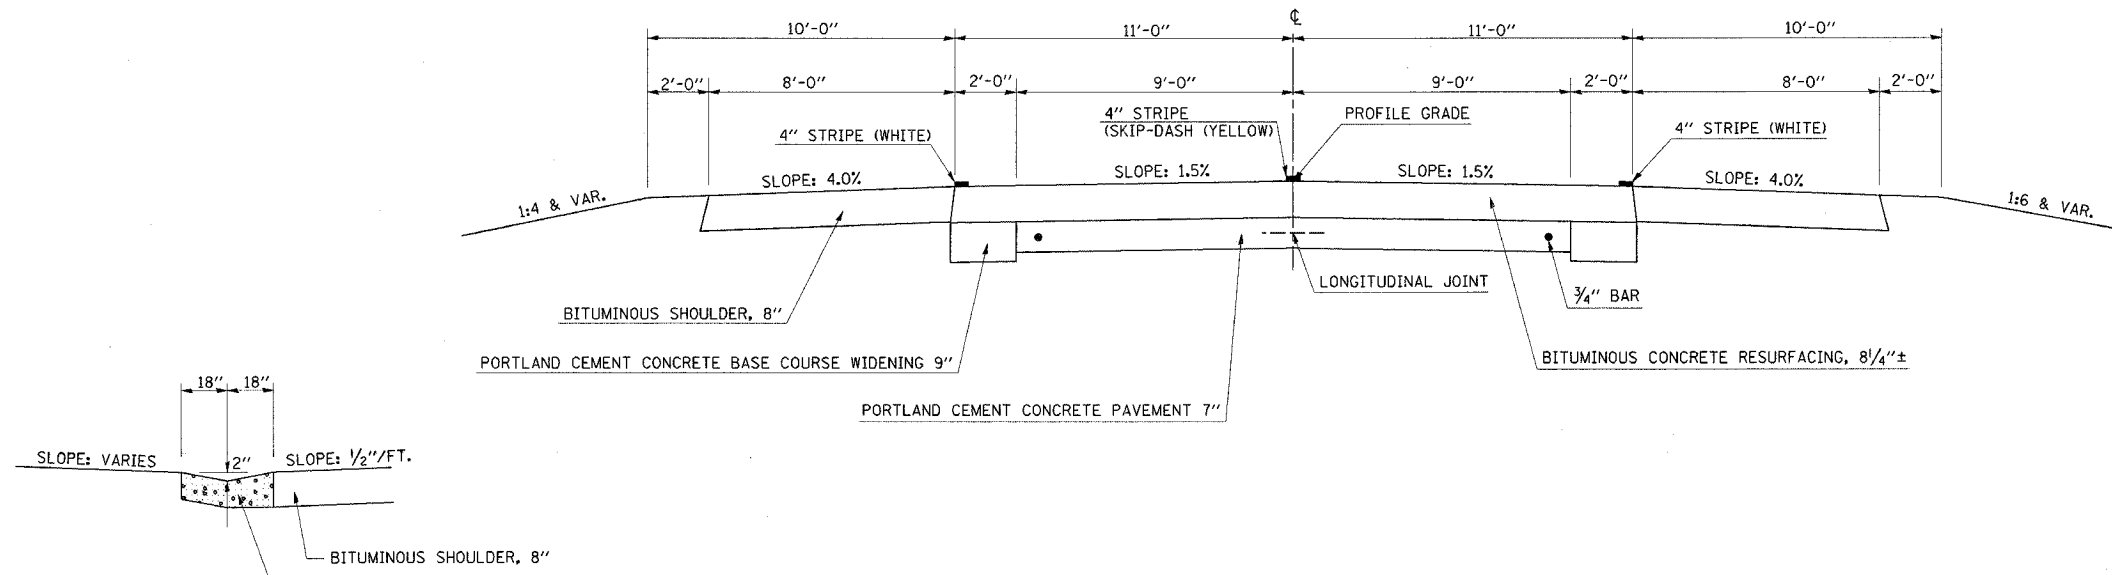

DETAIL OF CONCRETE GUTTER, TYPE A, (MODIFIED)
 LT. STA. 57+19.00 TO STA. 63+76.26

(B) EXISTING TYPICAL CROSS SECTION

FAP 332 (IL 1)

(A) STATION 63+76.26 TO STATION 65+56.26 (C)

