


F.A.P. RTE.	SECTION	COUNTY	TOTAL SHEETS	SHEET NO.
332	(F-L)RS-4	CLARK	46	12

**(C) EXISTING TYPICAL CROSS SECTION
FAP 332 (IL 1)**

STATION TO STATION
 (B) 65+56.26 TO 68+54.29 (D)
 (D) 85+95.70 TO 100+61.00 (E)

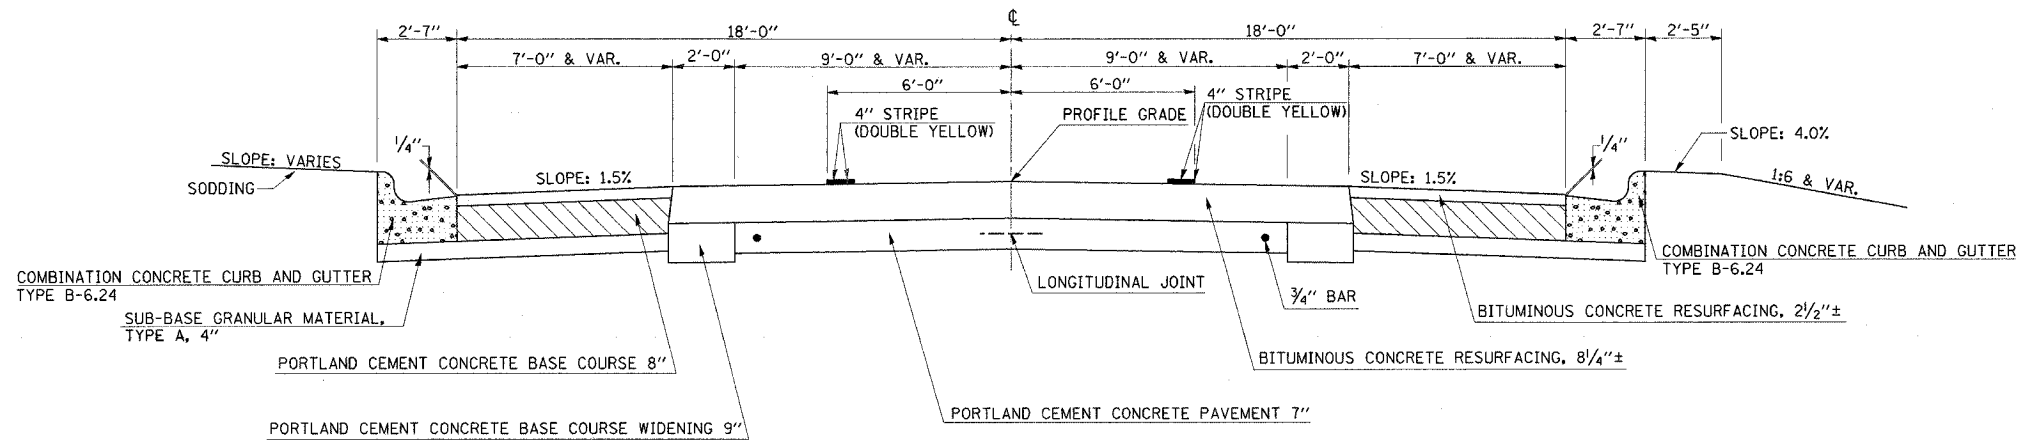

**(D) EXISTING TYPICAL CROSS SECTION
FAP 332 (IL 1)**

STATION TO STATION
 (C) 68+54.29 TO 85+95.70 (C)

