


F.A.P. RTE.	SECTION	COUNTY	TOTAL SHEETS	SHEET NO.
332	(F-1,DRS-4	CLARK	46	16

**③ PROPOSED TYPICAL CROSS SECTION  
FAP 332 (IL 1)**

STATION TO STATION  
 ② 65+56.26 TO 68+54.29 ④  
 ④ 85+95.70 TO 100+61.00 ⑤

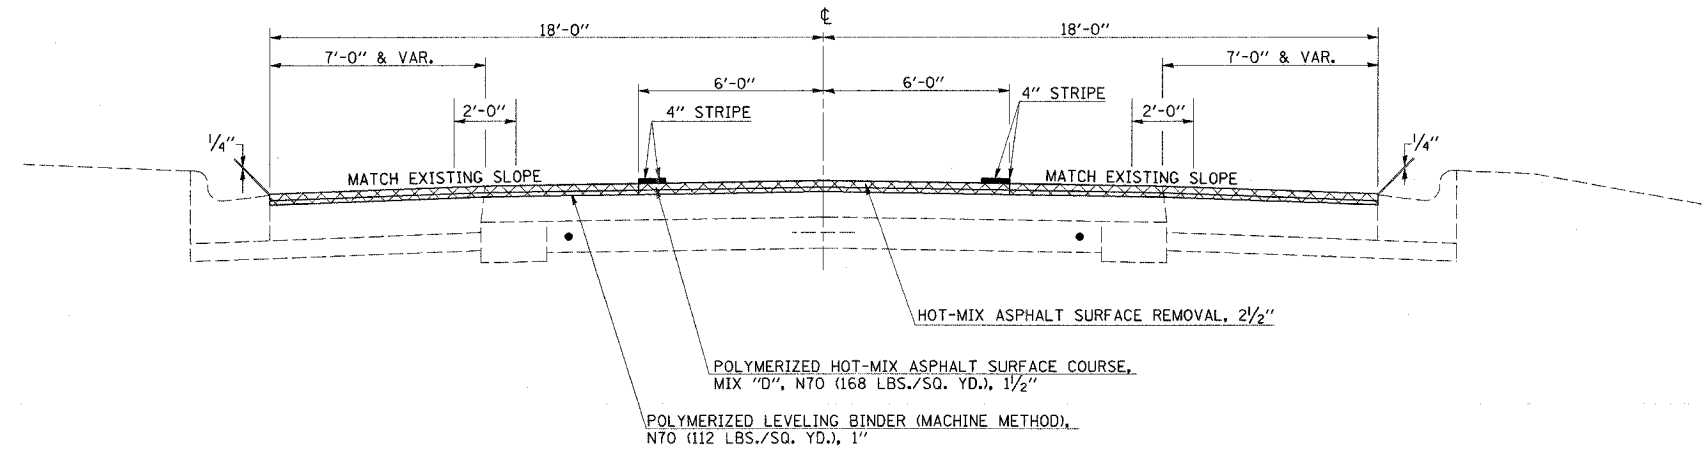

**④ PROPOSED TYPICAL CROSS SECTION  
FAP 332 (IL 1)**

STATION TO STATION  
 ③ 68+54.29 TO 85+95.70 ③

