


F.A.P. RTE.	SECTION	COUNTY	TOTAL SHEETS	SHEET NO.
332	(F-1,1)RS-4	CLARK	46	17

**⑤ PROPOSED TYPICAL CROSS SECTION  
FAP 332 (IL 1)**


STATION ③ 100+61.00 TO STATION 102+65.00 ⑥

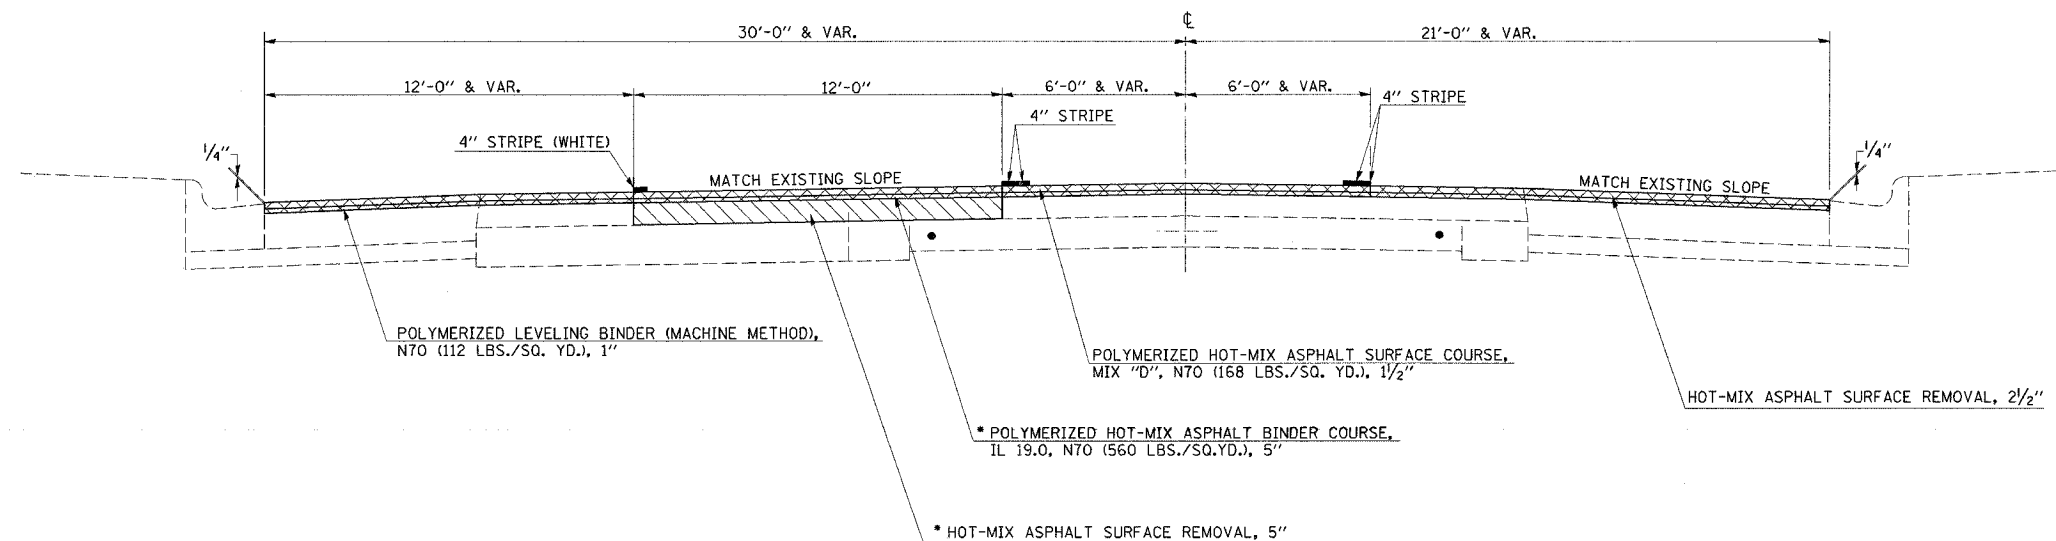

- STATION 101+18.40 TO STATION 102+65.00
- MILLING SHALL BE TO REMOVE ALL HOT-MIX ASPHALT MIXTURE ABOVE THE PCC PAVEMENT IN THIS AREA

**⑥ PROPOSED TYPICAL CROSS SECTION  
FAP 332 (IL 1)**

STATION ⑤ 102+65.00 TO STATION 103+75.00 ⑦

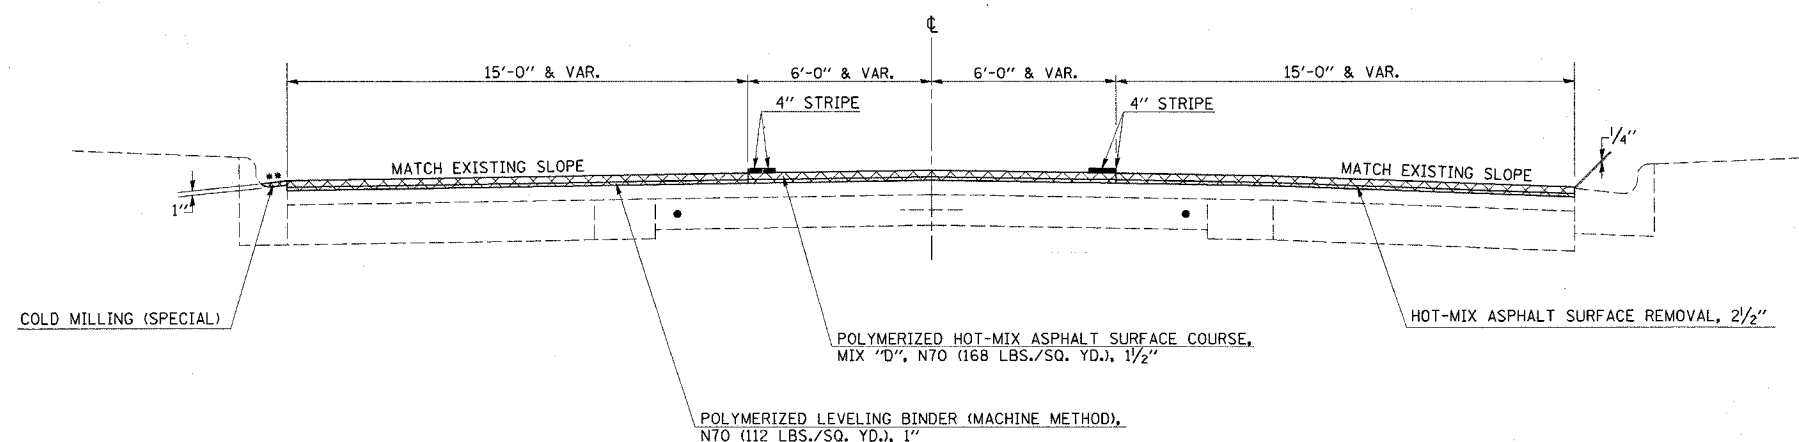

- THE INTENT IS TO REMOVE THE EXISTING HOT-MIX ASPHALT IN THE GUTTER FLAG TO THE TOP OF EXISTING GUTTER FLAG. SEE SPECIAL PROVISIONS.