


F.A.P. RTE.	SECTION	COUNTY	TOTAL SHEETS	SHEET NO.
332	(F-1,1)RS-4	CLARK	46	20
STA.		TO STA.		
FED. ROAD DIST. NO.		ILLINOIS FED. AID PROJECT		



STA. 43+19.71 (FAP 332) =
STA. 1100+00 (SYCAMORE ST.)

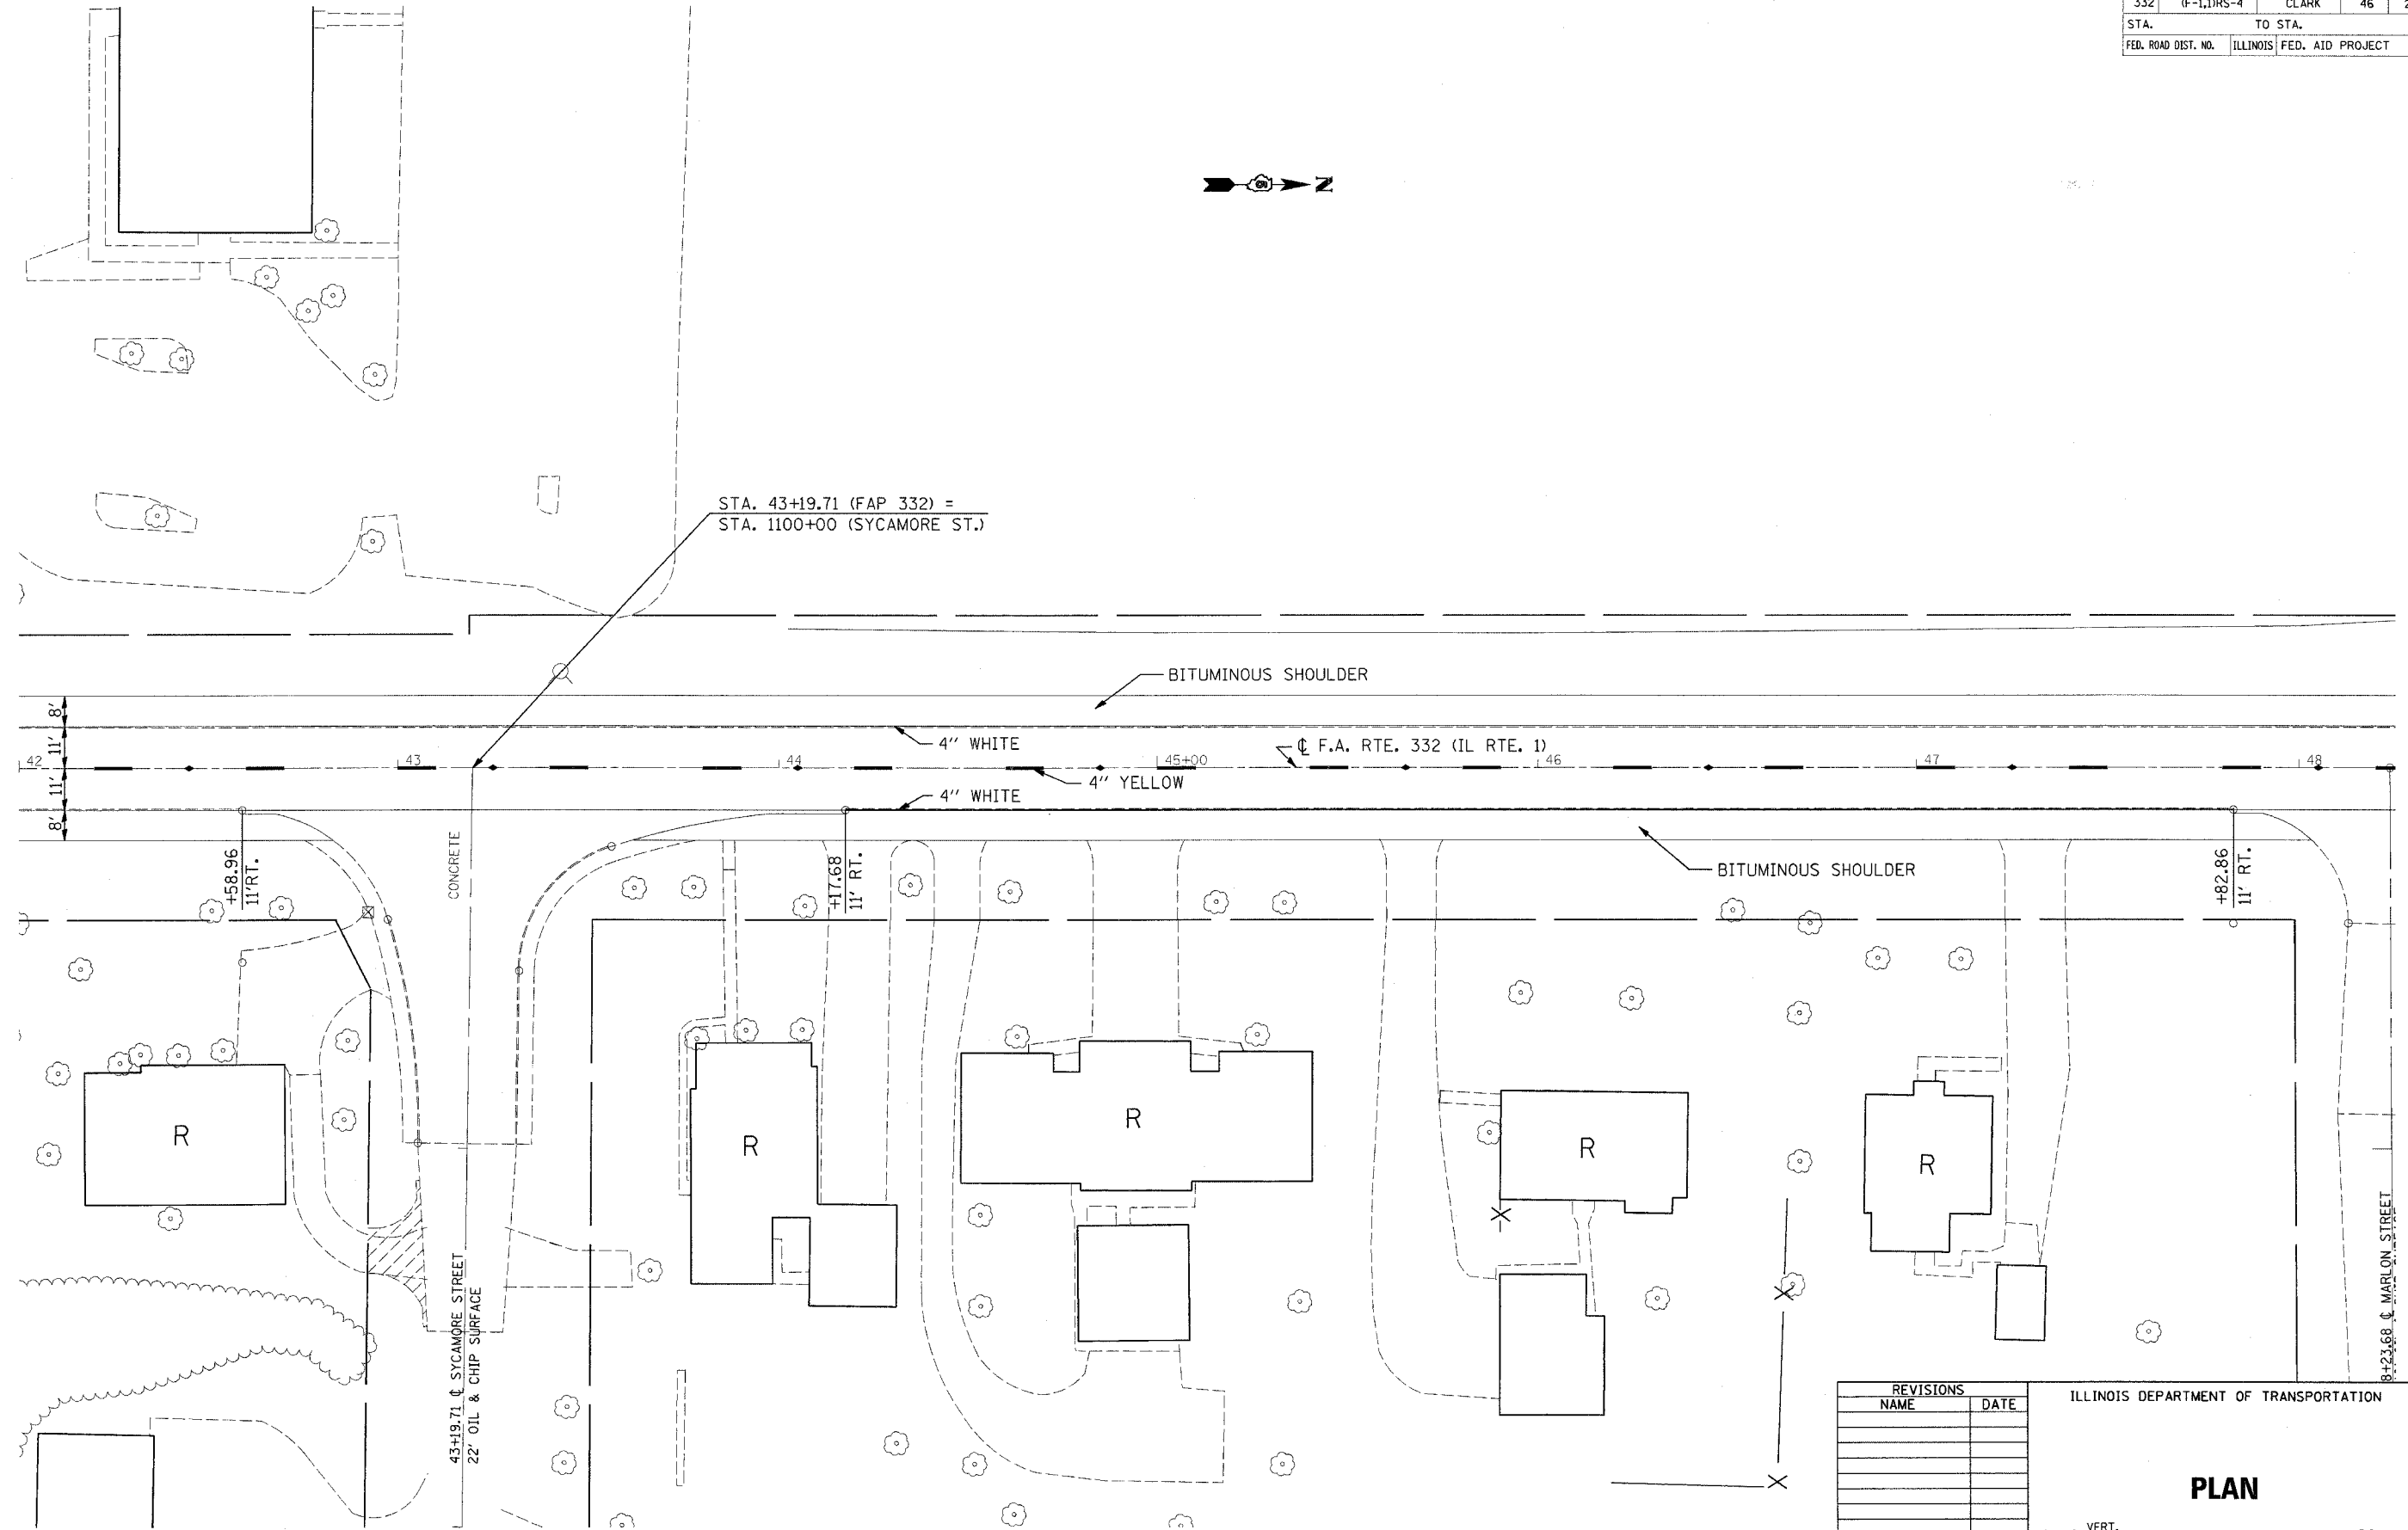

PLOT DATE = 2/13/2007
FILE NAME = c:\prowork\74143\74143\prowork\sheet1.dgn
PLOT SCALE = 20,000 / 1" IN.
USER NAME = staff\erik

REVISIONS	
NAME	DATE

ILLINOIS DEPARTMENT OF TRANSPORTATION

PLAN

VERT. SCALE: HORIZ.
DATE 05/06

DRAWN BY RC
CHECKED BY DH