


F.A.P. RTE.	SECTION	COUNTY	TOTAL SHEETS	SHEET NO.
332	(F-1,1)RS-4	CLARK	46	21
STA.	TO STA.			
FED. ROAD DIST. NO.	ILLINOIS	FED. AID PROJECT		



STATION 48+23.68 (FAP 332)=  
STATION 1200+00 (MARLON ST.)

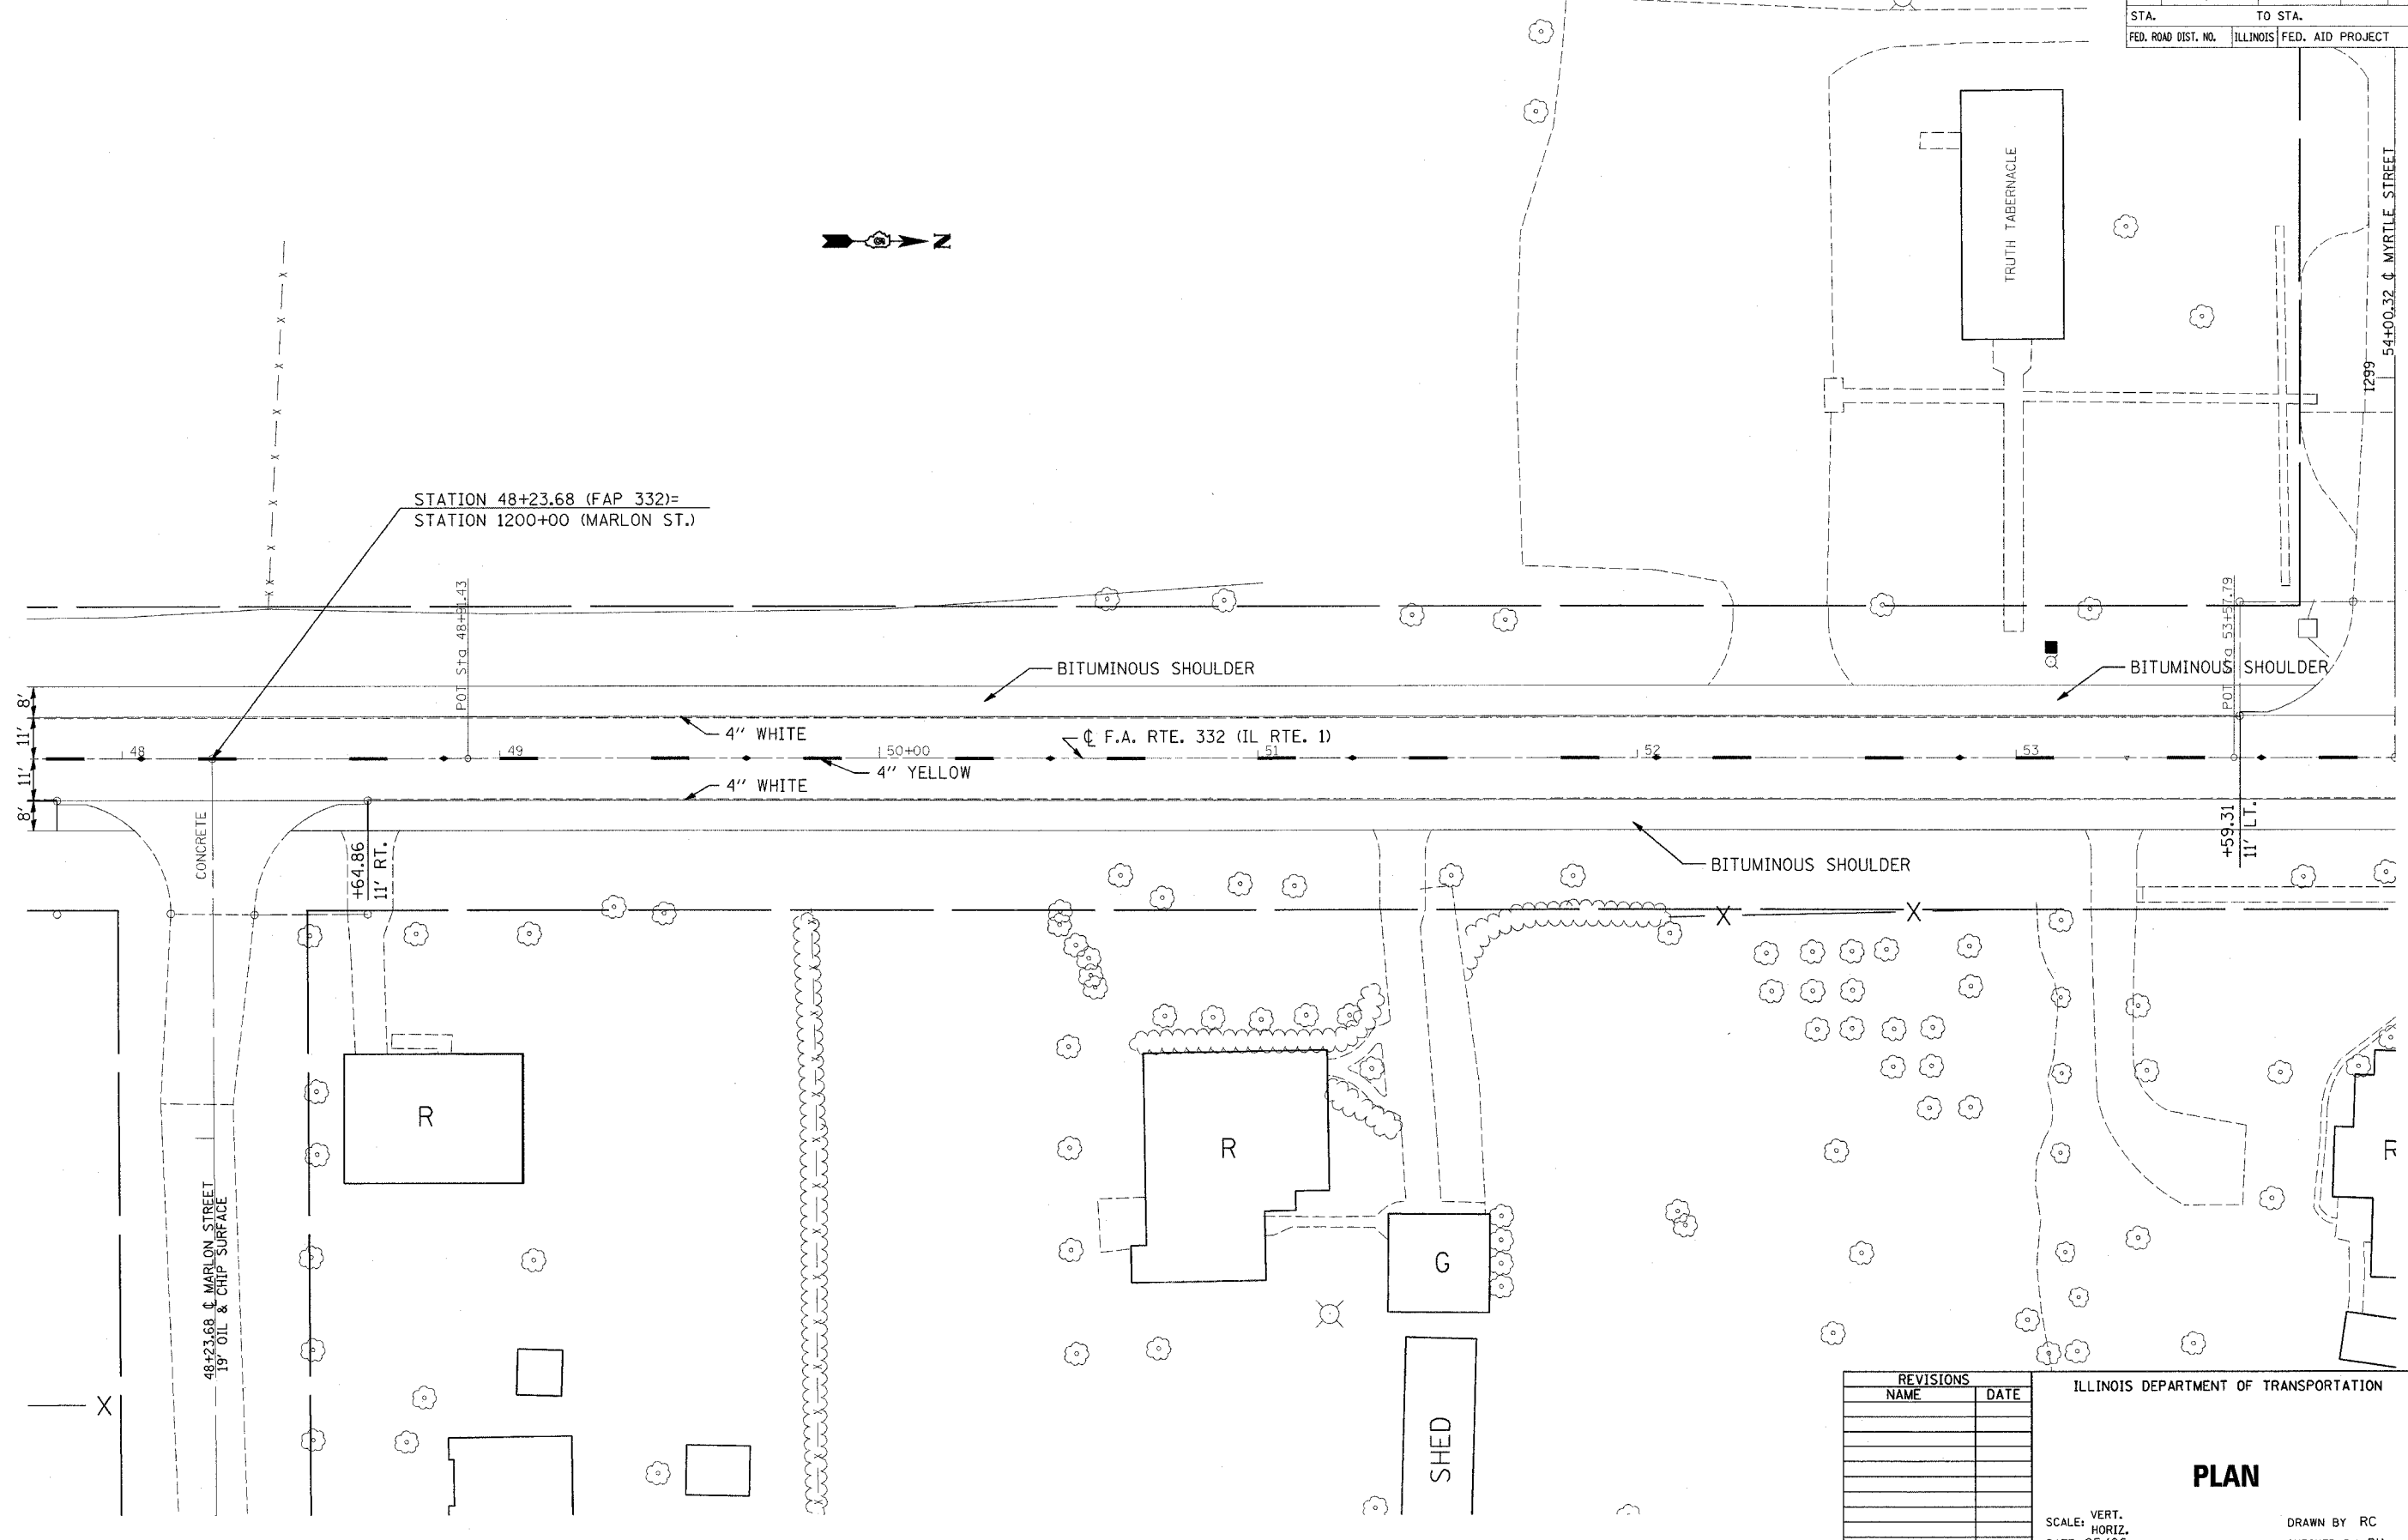

REVISIONS	
NAME	DATE

ILLINOIS DEPARTMENT OF TRANSPORTATION

**PLAN**

SCALE: VERT. / HORIZ. / DATE 05/06

DRAWN BY RC / CHECKED BY DH

PLOT DATE = 05/13/2007  
 FILE NAME = \\s1143074143\74143\enr\p1ng\sheet\dgn  
 PLOT SCALE = 20,000 / IN.  
 USER NAME = starfermk