


| | | | | |
|---------------------|-------------|------------------|--------------|-----------|
| F.A.P. RTE. | SECTION | COUNTY | TOTAL SHEETS | SHEET NO. |
| 332 | (F-1,1)RS-4 | CLARK | 46 | 23 |
| STA. | TO STA. | | | |
| FED. ROAD DIST. NO. | ILLINOIS | FED. AID PROJECT | | |

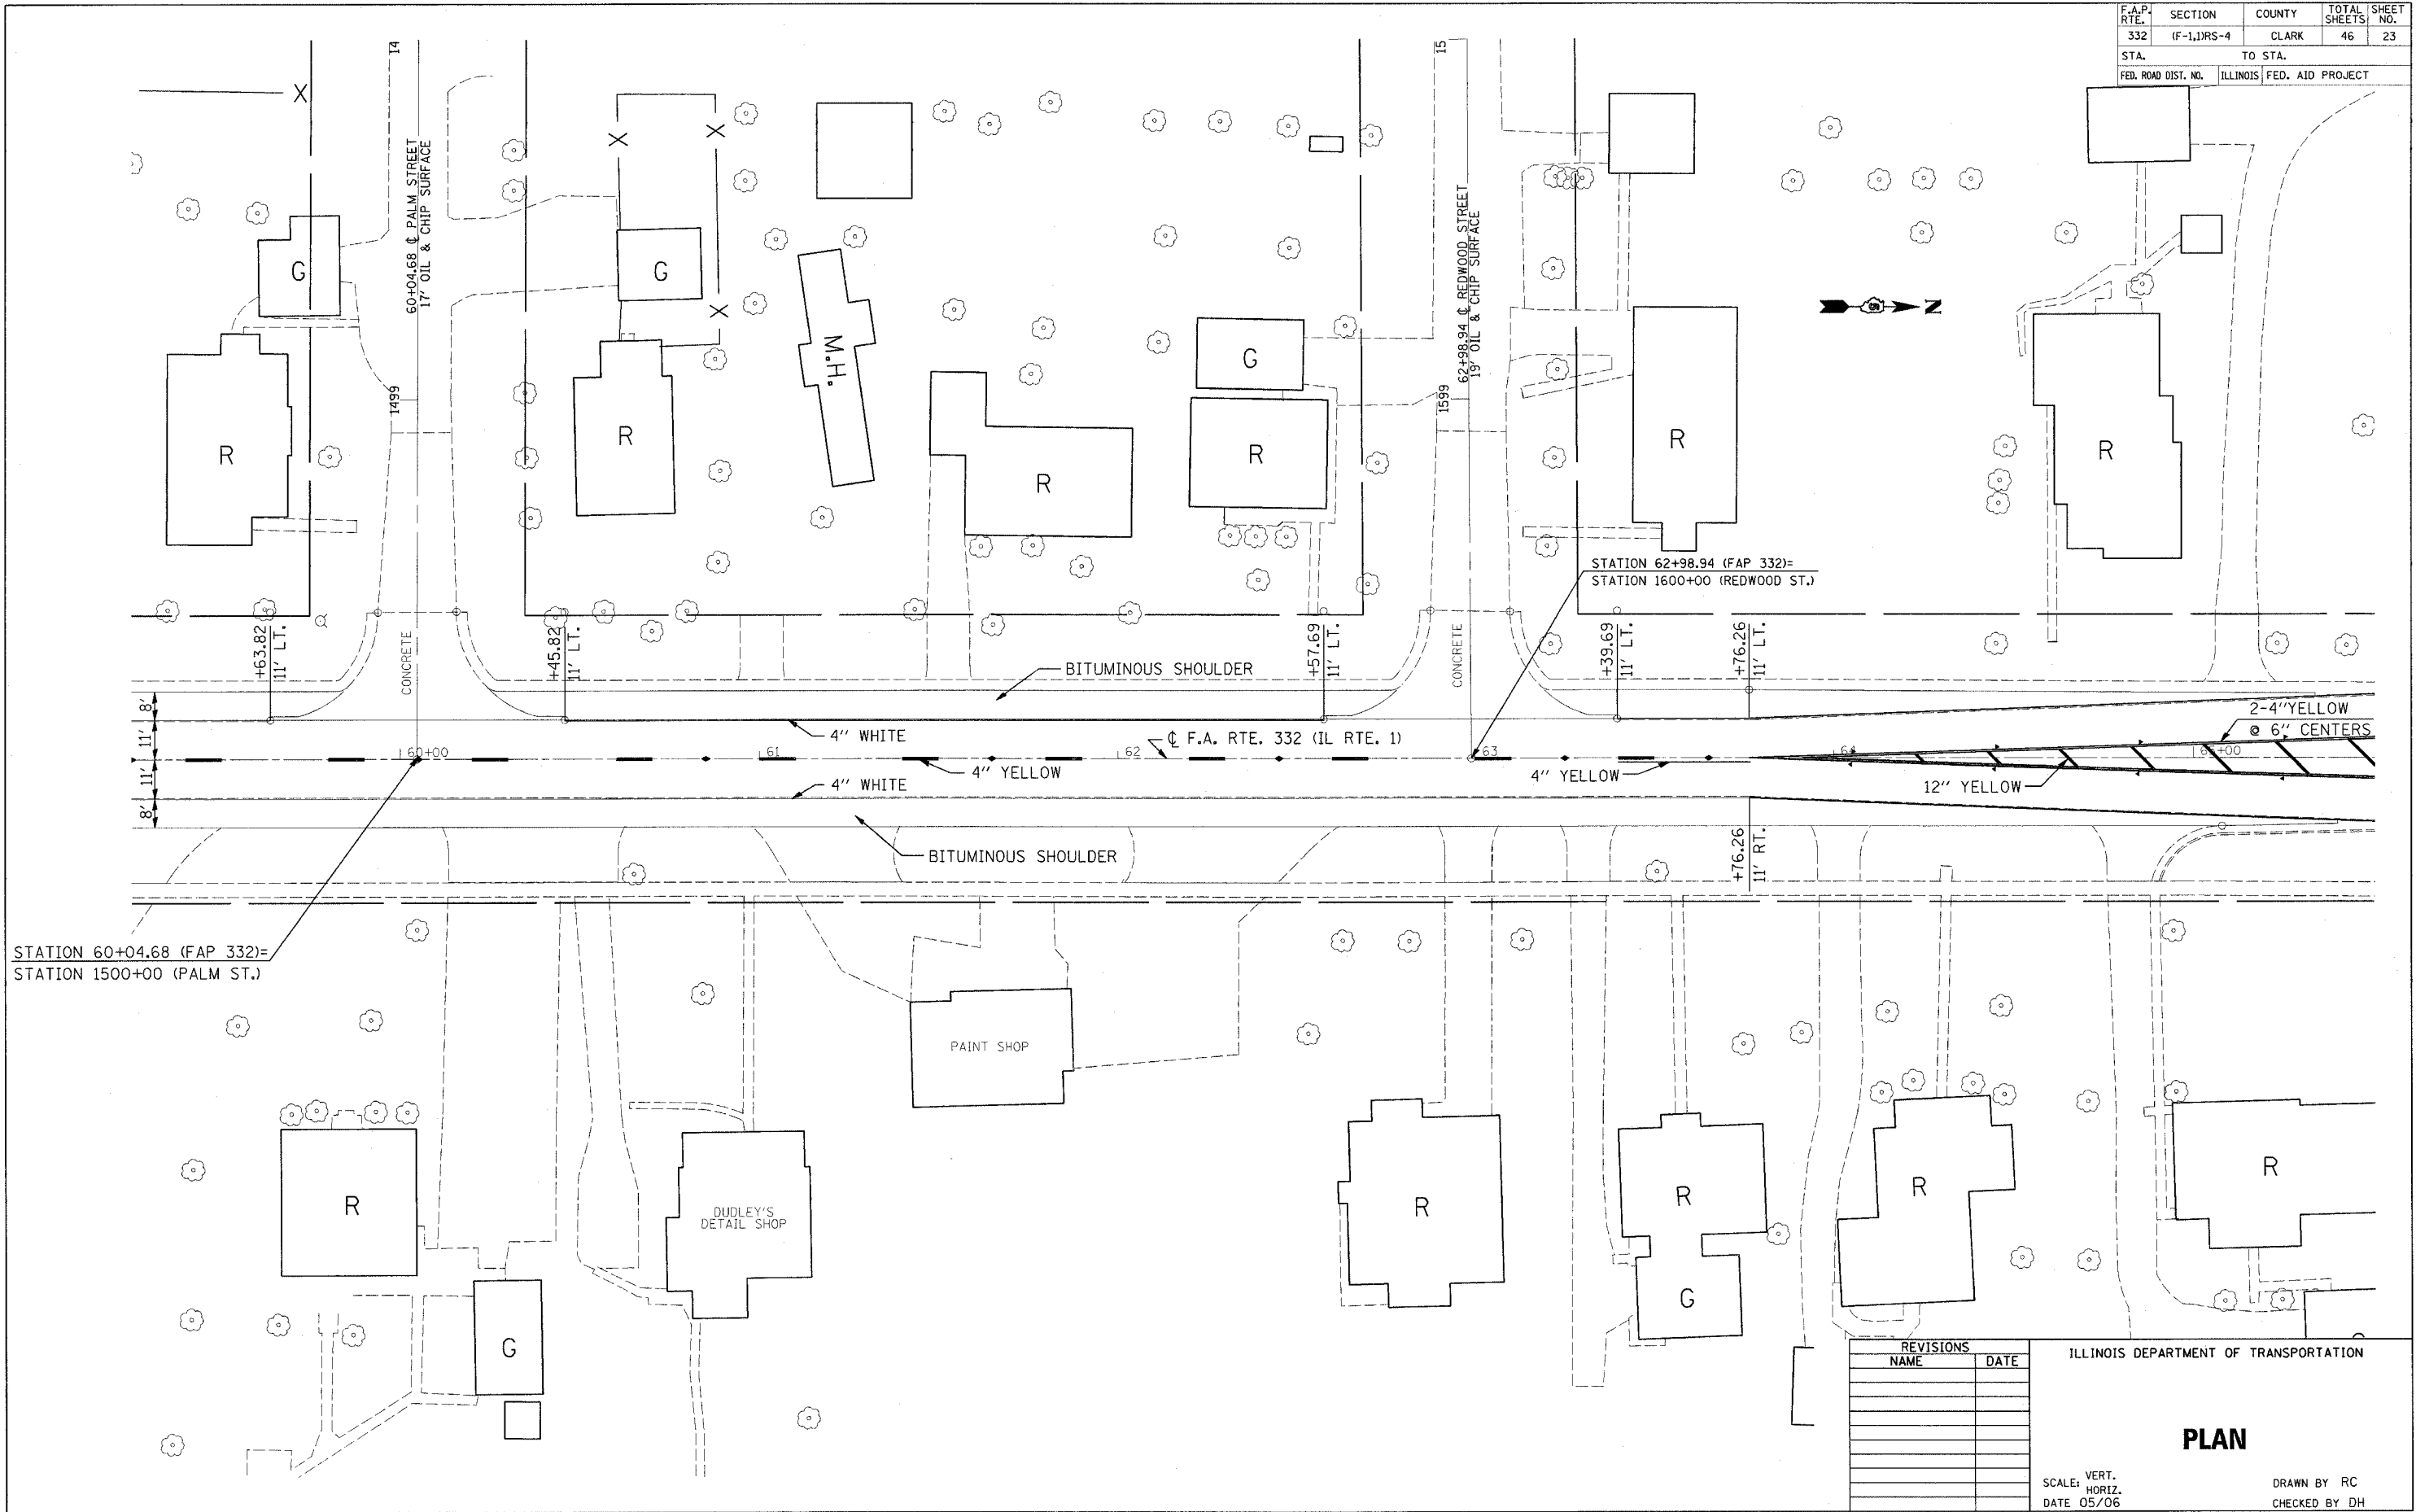

PLOT DATE = 3/13/2007
 FILE NAME = c:\projects\74143\74143\striping_heetal.dgn
 PLOT SCALE = 20,000 / 1" = 1' = 100' / 1" = 100'
 USER NAME = staffernk

| REVISIONS | |
|-----------|------|
| NAME | DATE |
| | |
| | |
| | |
| | |
| | |
| | |
| | |
| | |
| | |
| | |

ILLINOIS DEPARTMENT OF TRANSPORTATION

PLAN

SCALE: VERT. 1" = 100'
 HORIZ. 1" = 100'
 DATE 05/06

DRAWN BY RC
 CHECKED BY DH