


F.A.P. RTE.	SECTION	COUNTY	TOTAL SHEETS	SHEET NO.
332	(F-1,DRS-4	CLARK	46	25
STA.		TO STA.		
FED. ROAD DIST. NO.		ILLINOIS FED. AID PROJECT		

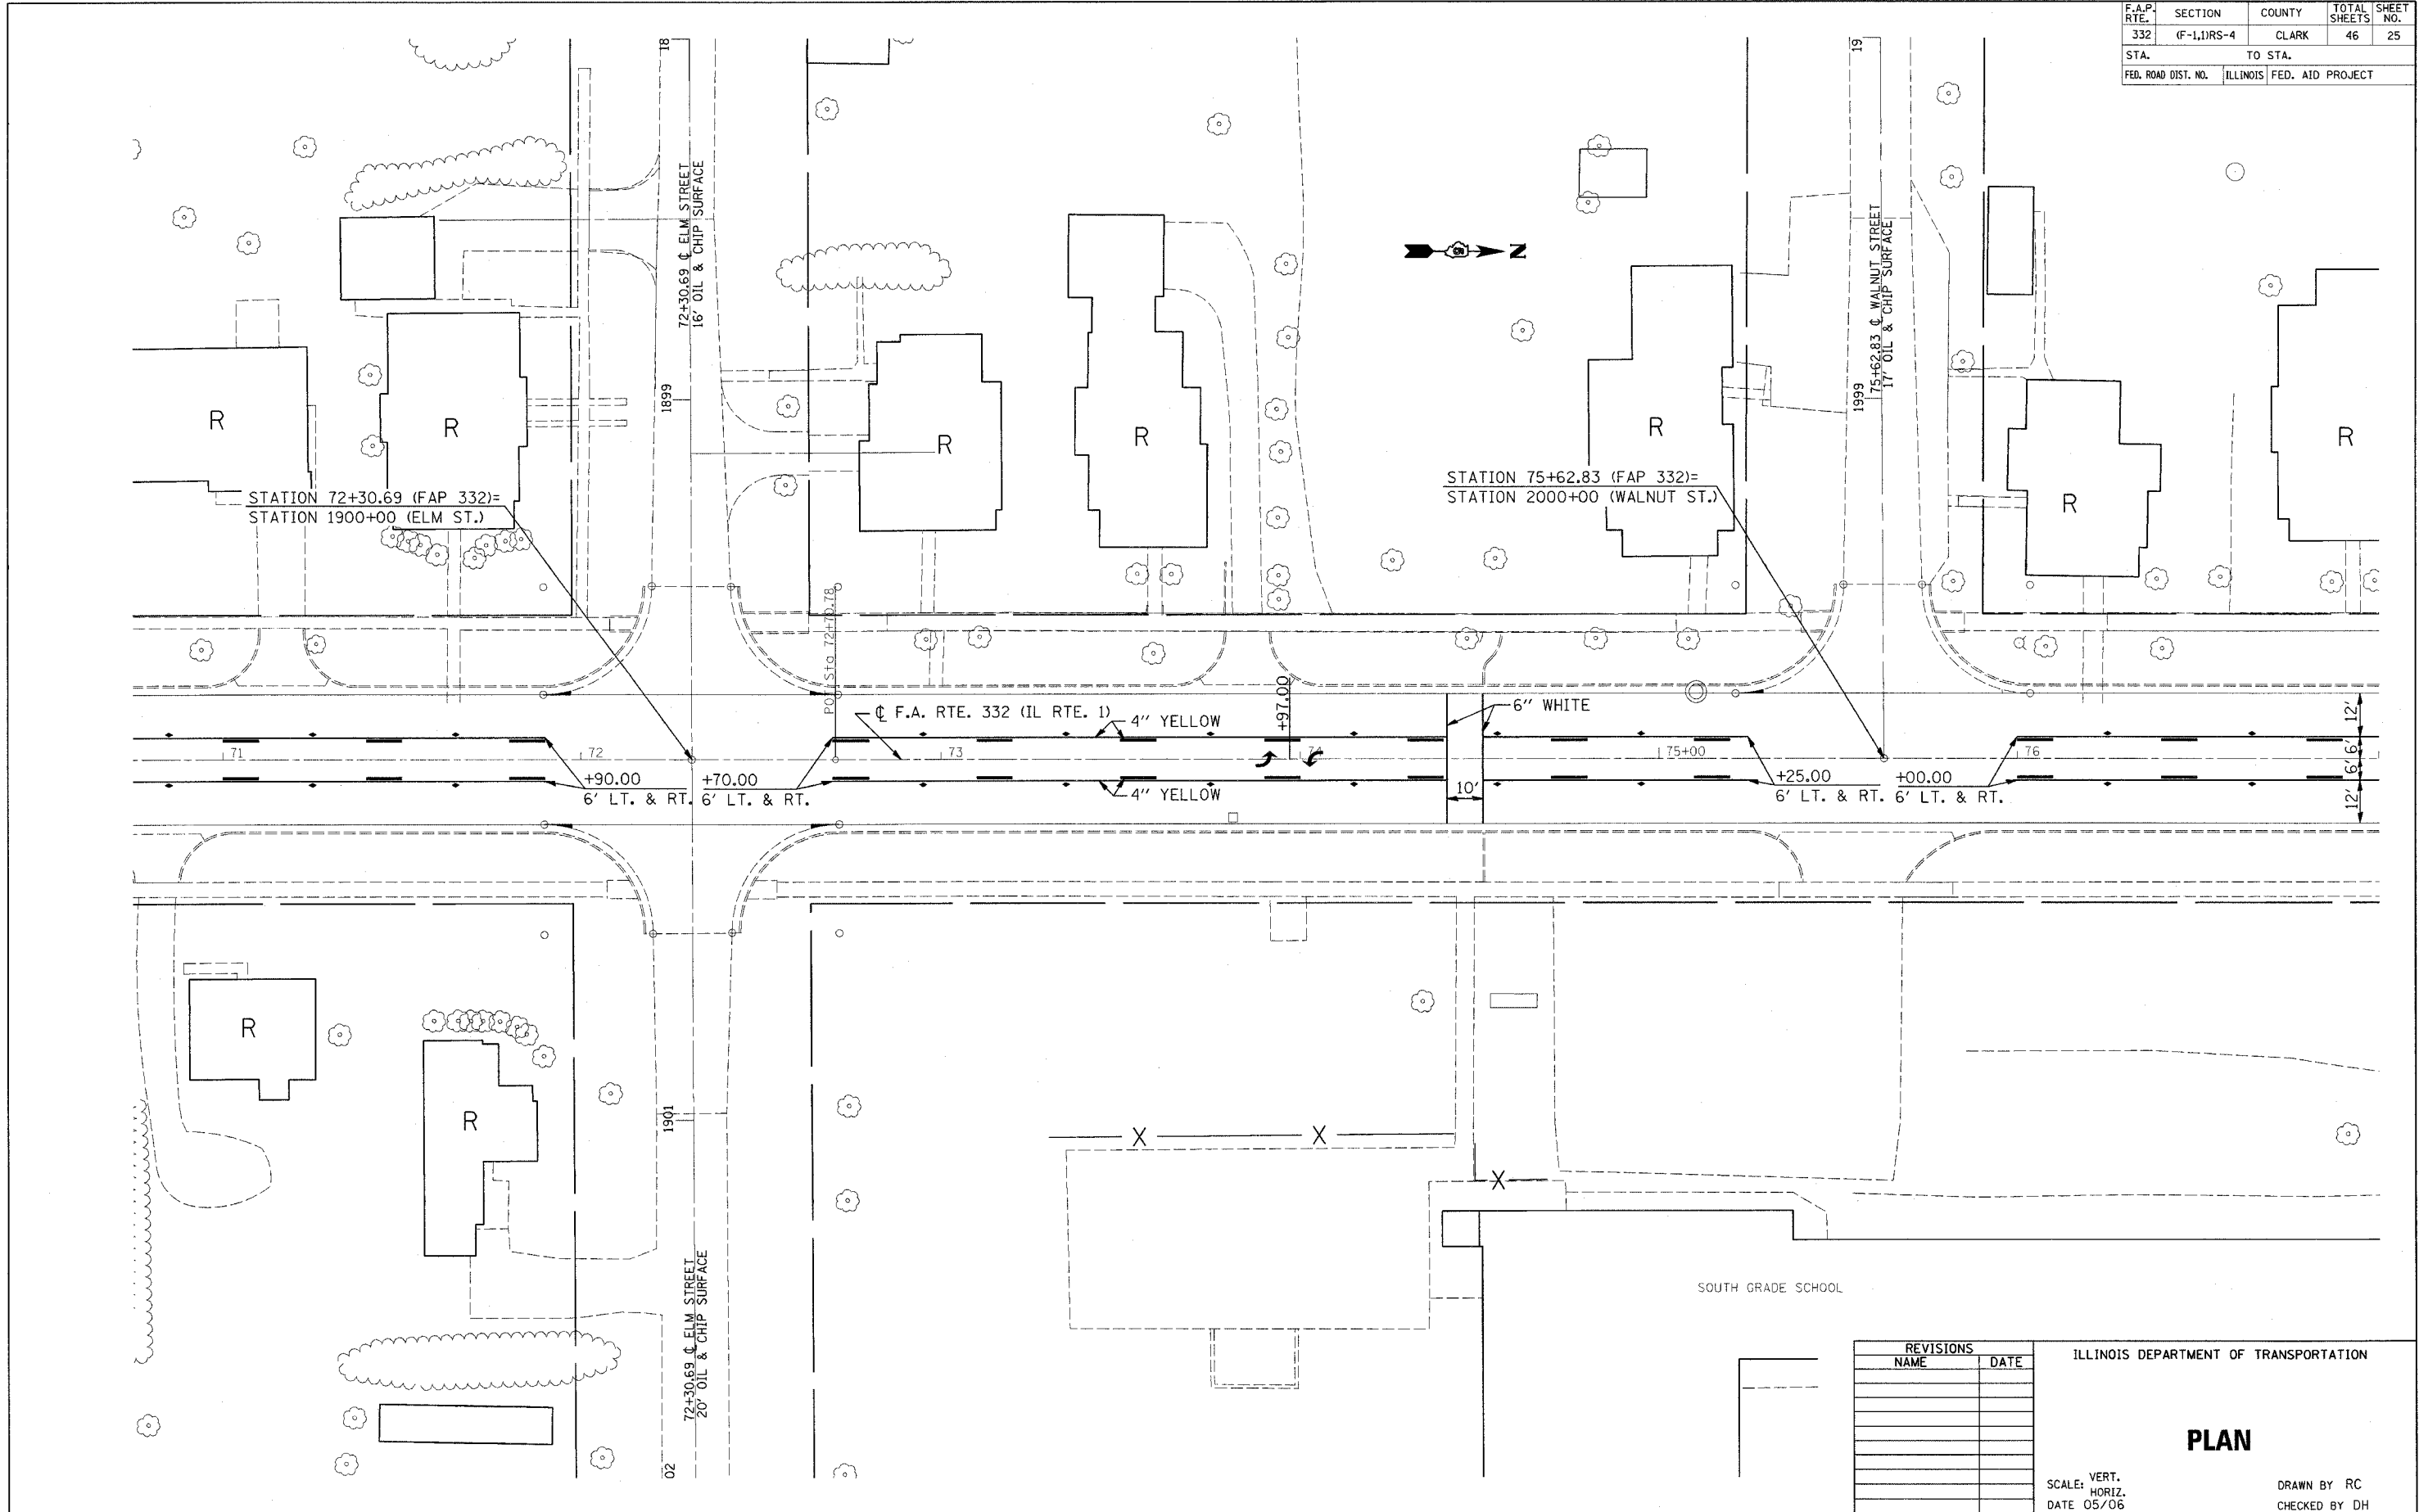

PLOT DATE = 3/13/2007  
 FILE NAME = I:\projects\74143\74143.dwg  
 USER = staff@rc.com

REVISIONS	
NAME	DATE

ILLINOIS DEPARTMENT OF TRANSPORTATION

**PLAN**

SCALE: VERT. HORIZ. DATE 05/06

DRAWN BY RC  
 CHECKED BY DH