


F.A.P. RTE.	SECTION	COUNTY	TOTAL SHEETS	SHEET NO.
332	(F-1)RS-4	CLARK	46	26
STA.		TO STA.		
FED. ROAD DIST. NO.		ILLINOIS FED. AID PROJECT		

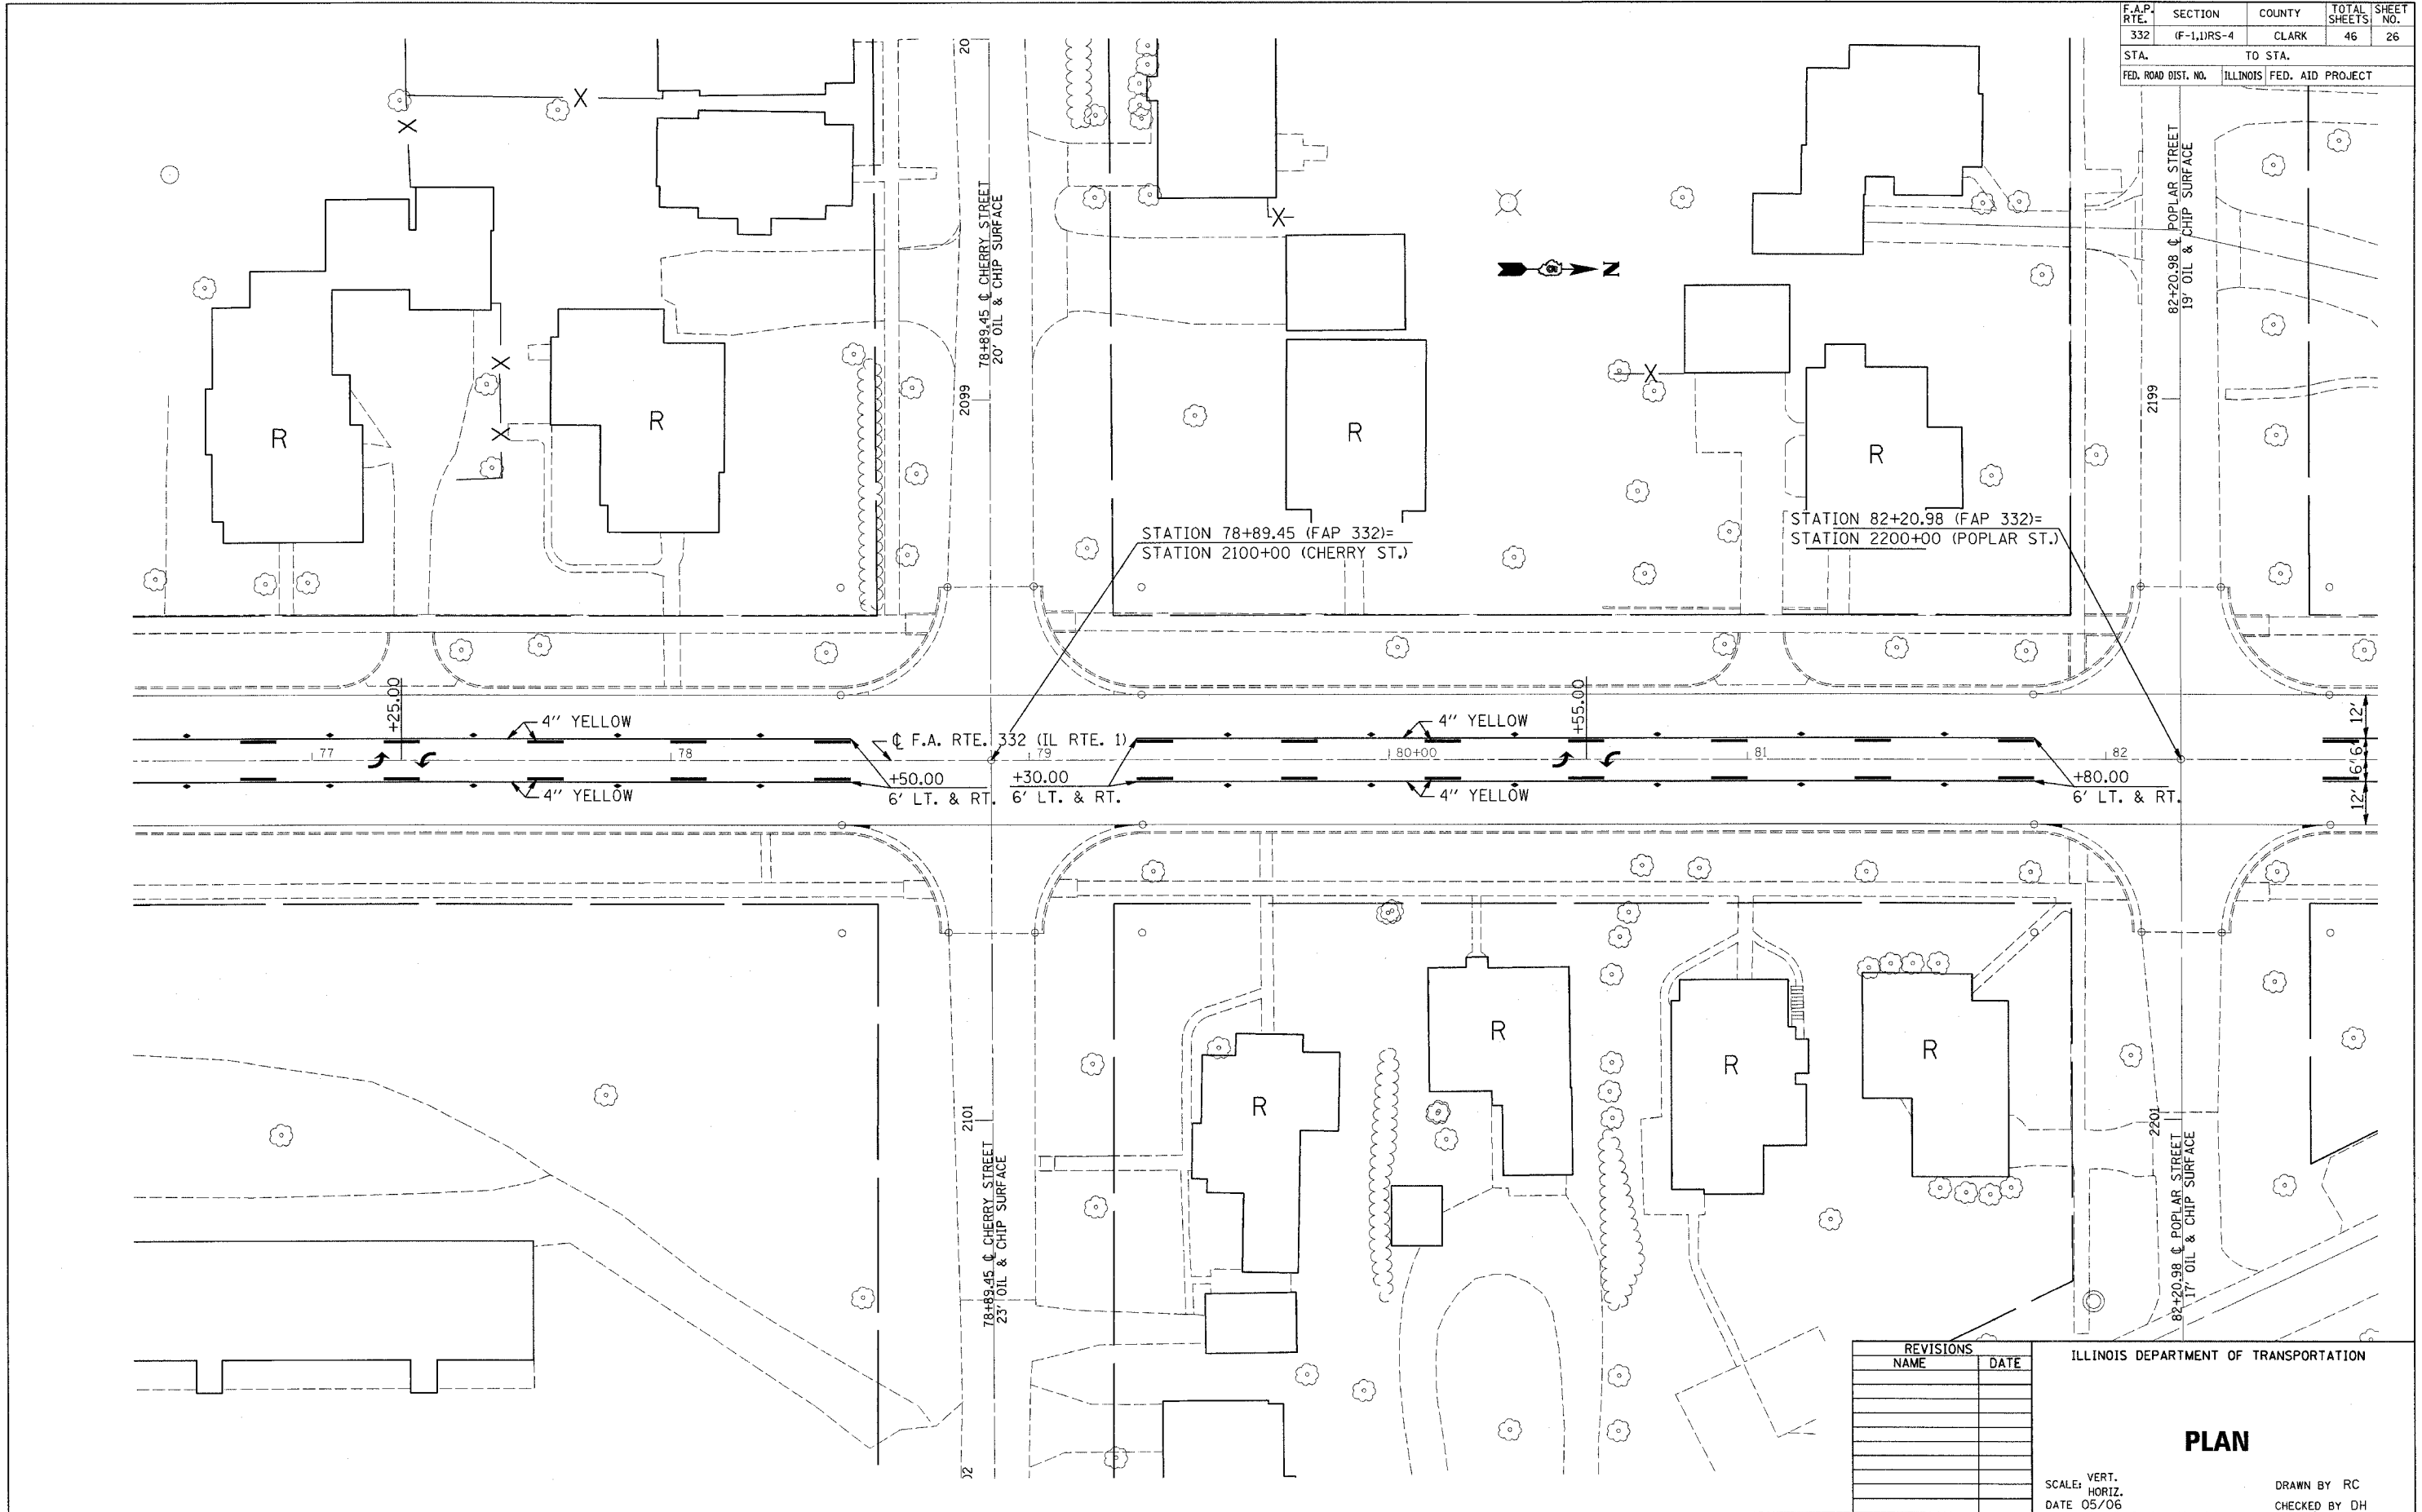

PLOT DATE = 5/13/2007
 FILE NAME = c:\projects\74143\74143atp\ing_sheets.dgn
 PLOT SCALE = 28.000' / IN.
 USER NAME = staff\erik

REVISIONS	
NAME	DATE

ILLINOIS DEPARTMENT OF TRANSPORTATION

PLAN

SCALE: VERT.
 HORIZ.
 DATE 05/06

DRAWN BY RC
 CHECKED BY DH