
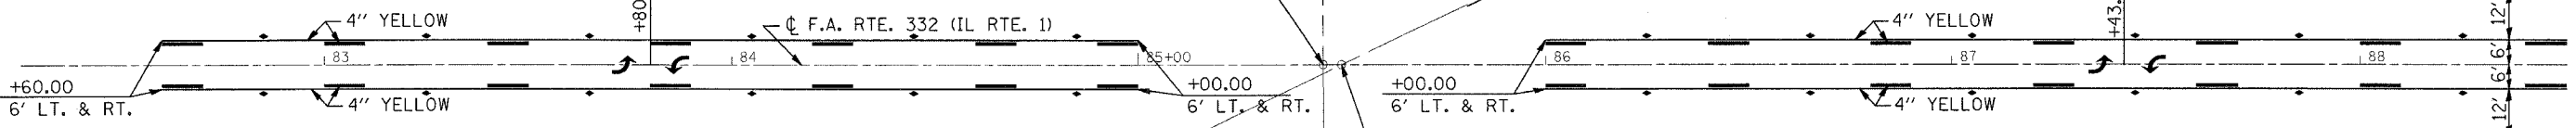


F.A.P. RTE.	SECTION	COUNTY	TOTAL SHEETS	SHEET NO.
332	(F-1,URS-4	CLARK	46	27
STA.		TO STA.		
FED. ROAD DIST. NO.	ILLINOIS	FED. AID PROJECT		

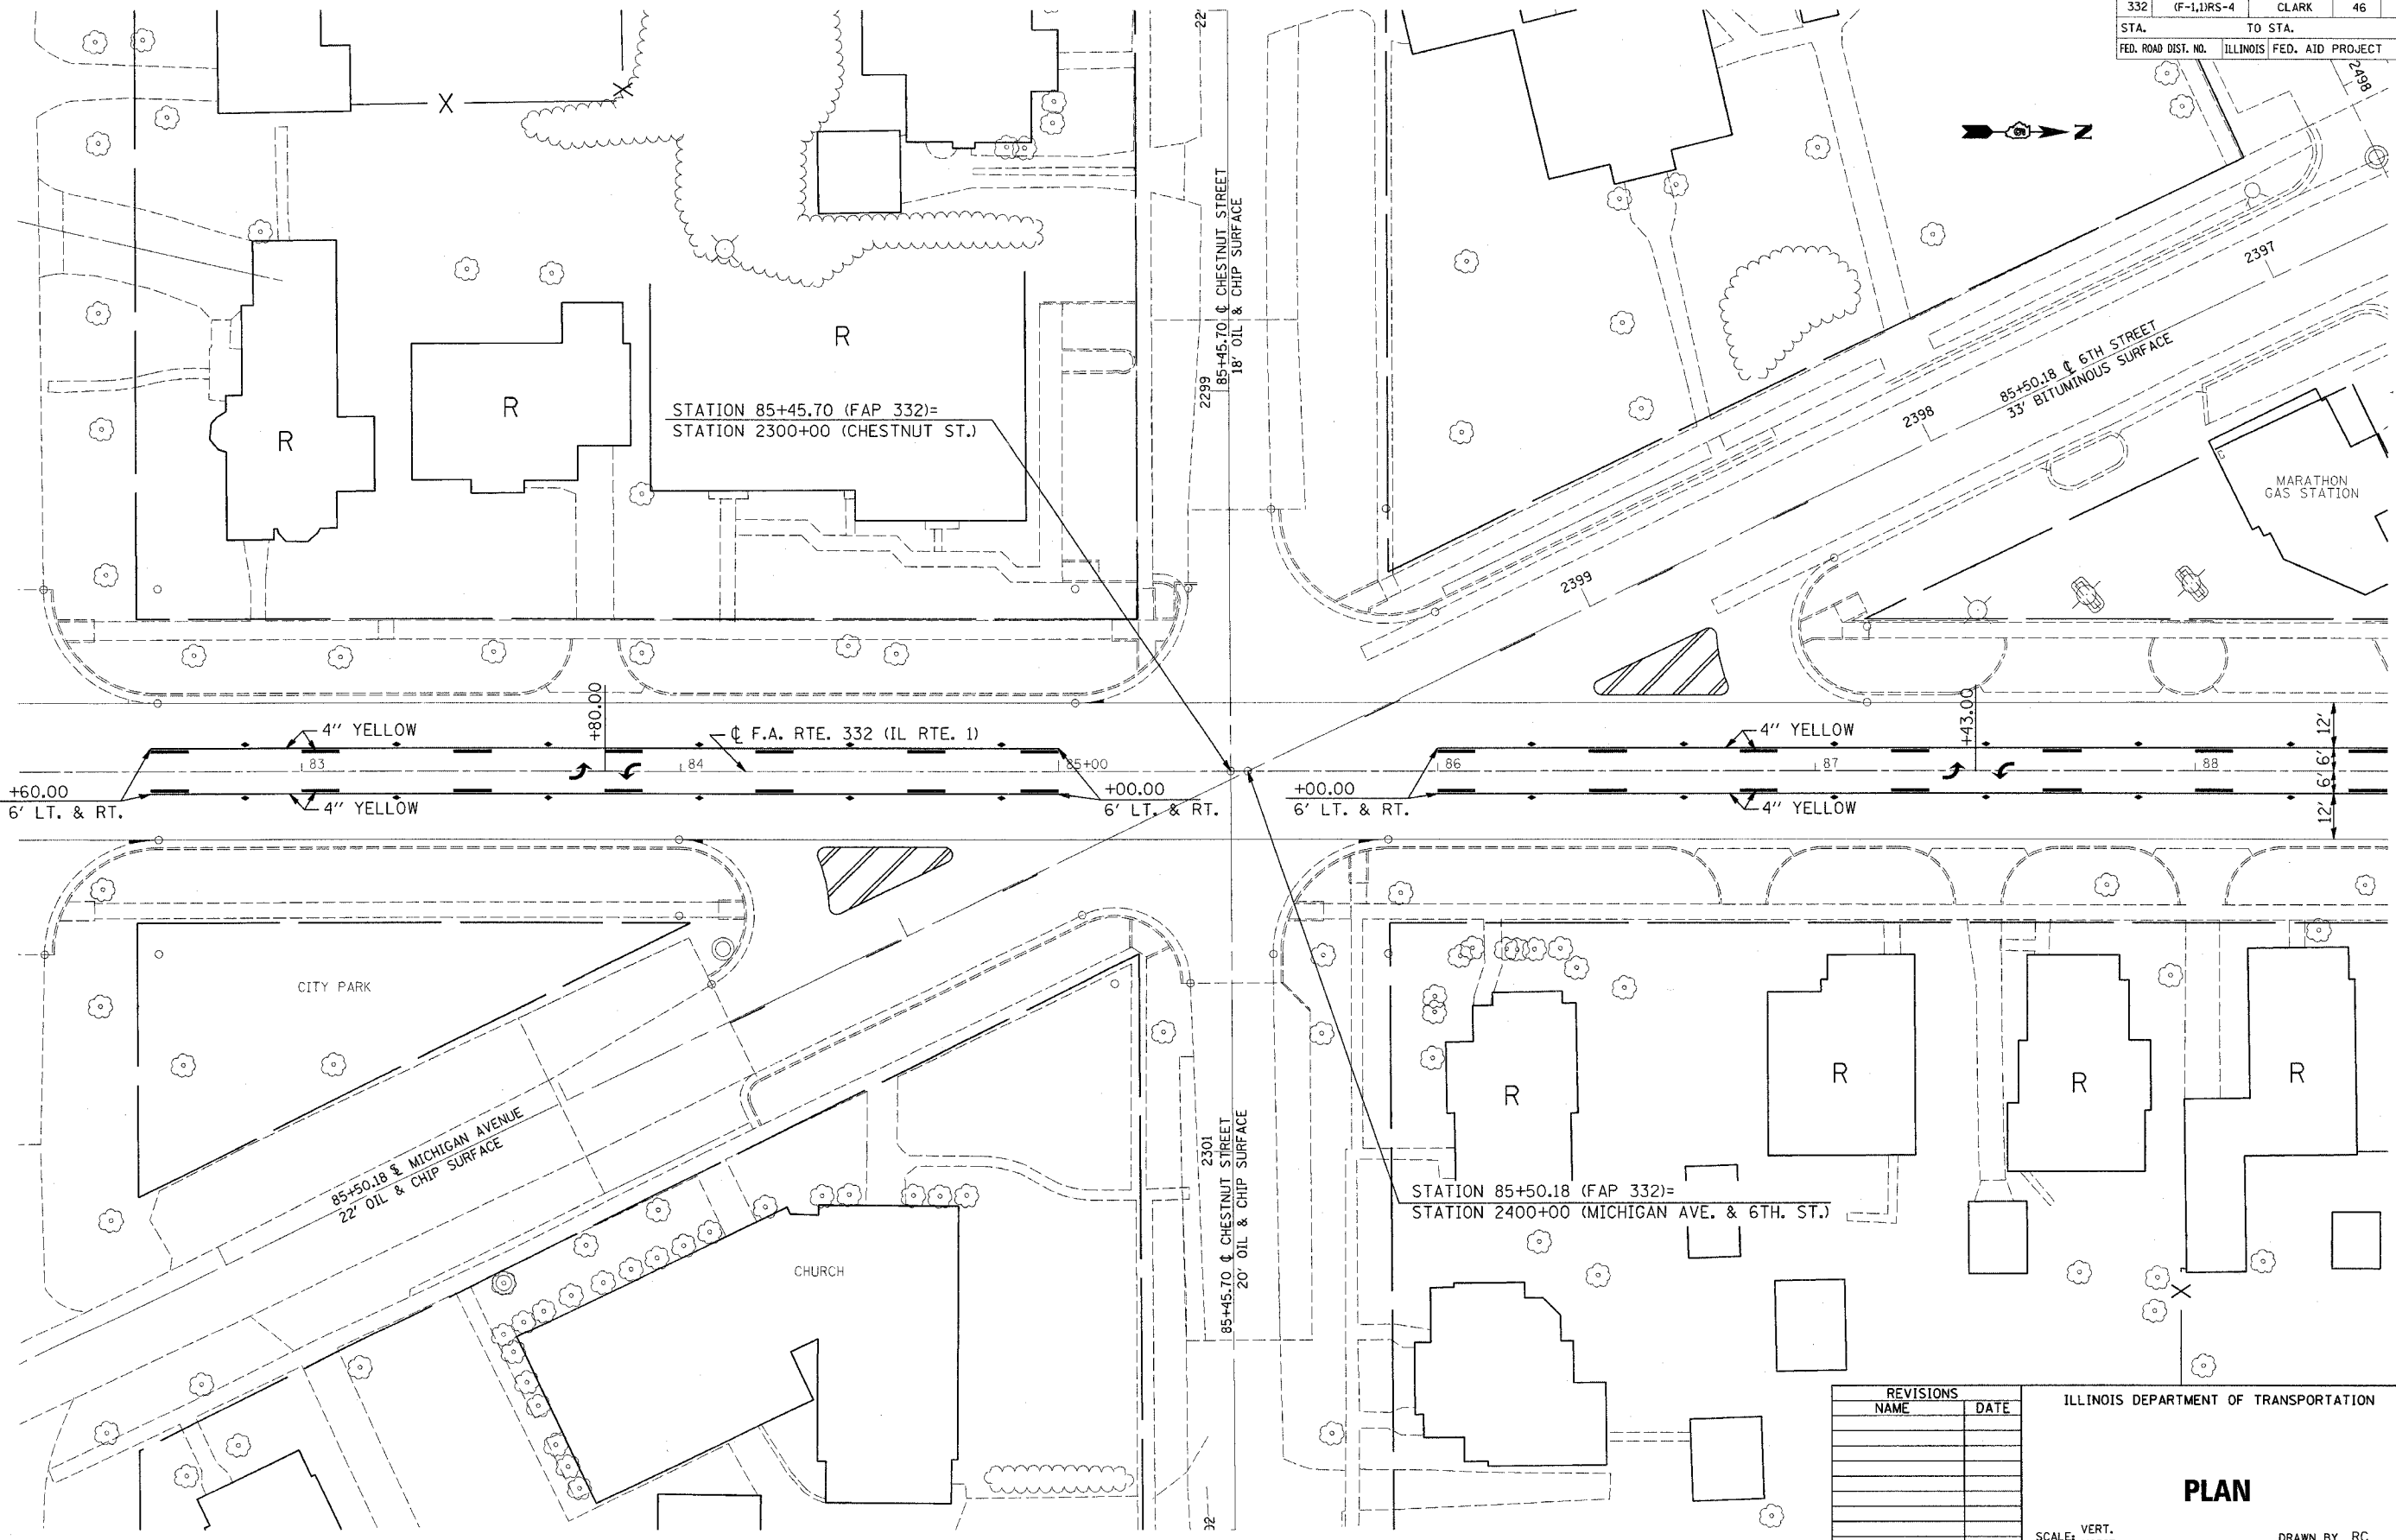

REVISIONS	
NAME	DATE

ILLINOIS DEPARTMENT OF TRANSPORTATION

PLAN

SCALE: VERT. 1"=10'
HORIZ. 1"=40'
DATE 05/06

DRAWN BY RC
CHECKED BY DH

PLOT DATE = 3/13/2007
FILE NAME = c:\proje\74143\74143.dwg
PLOT SCALE = 28.0000 / IN.
USER NAME = sdrfernk