


F.A.P. RTE.	SECTION	COUNTY	TOTAL SHEETS	SHEET NO.
332	(F-1)RS-4	CLARK	46	28
STA.	TO STA.			
FED. ROAD DIST. NO.	ILLINOIS	FED. AID PROJECT		

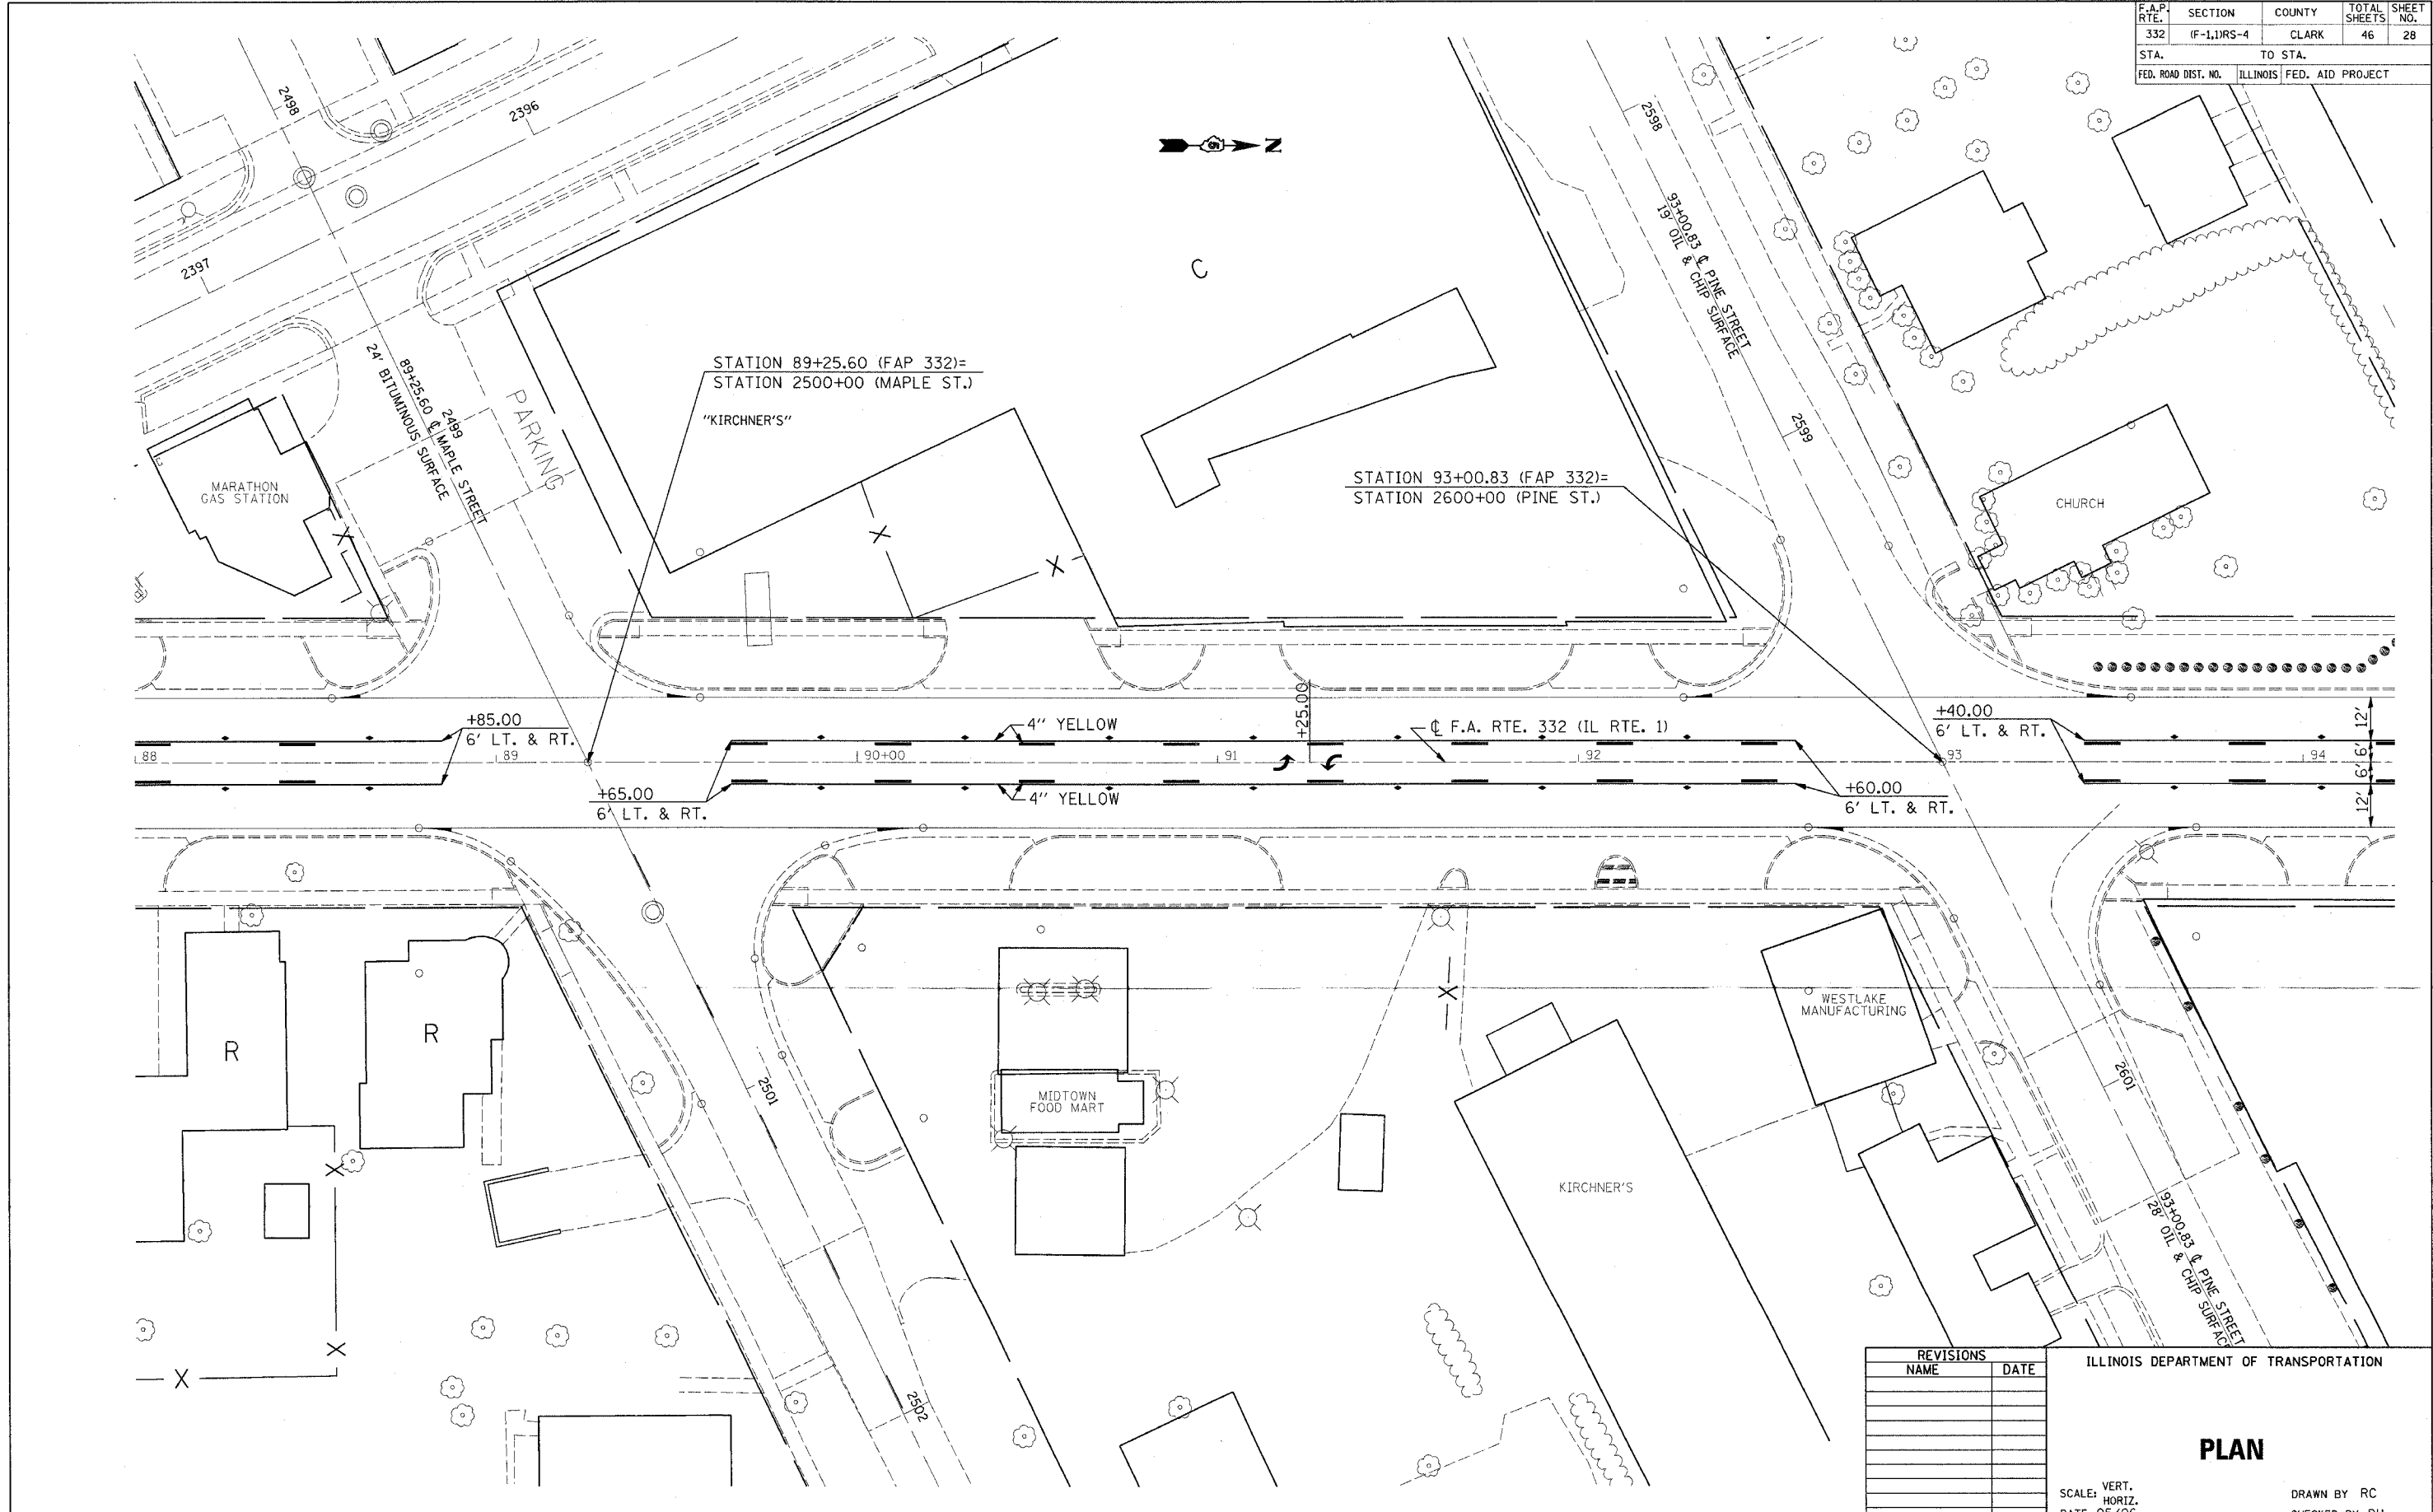

REVISIONS	
NAME	DATE

ILLINOIS DEPARTMENT OF TRANSPORTATION

**PLAN**

SCALE: VERT. HORIZ. DATE 05/06

DRAWN BY RC  
CHECKED BY DH

PLOT DATE = 3/13/2007  
 FILE NAME = c:\projects\74143\74143\strip\mg\_sheets.dgn  
 USER NAME = asoff@emk