


F.A.P. RTE.	SECTION	COUNTY	TOTAL SHEETS	SHEET NO.
332	(F-1,1)RS-4	CLARK	46	29
STA.		TO STA.		
FED. ROAD DIST. NO.		ILLINOIS FED. AID PROJECT		

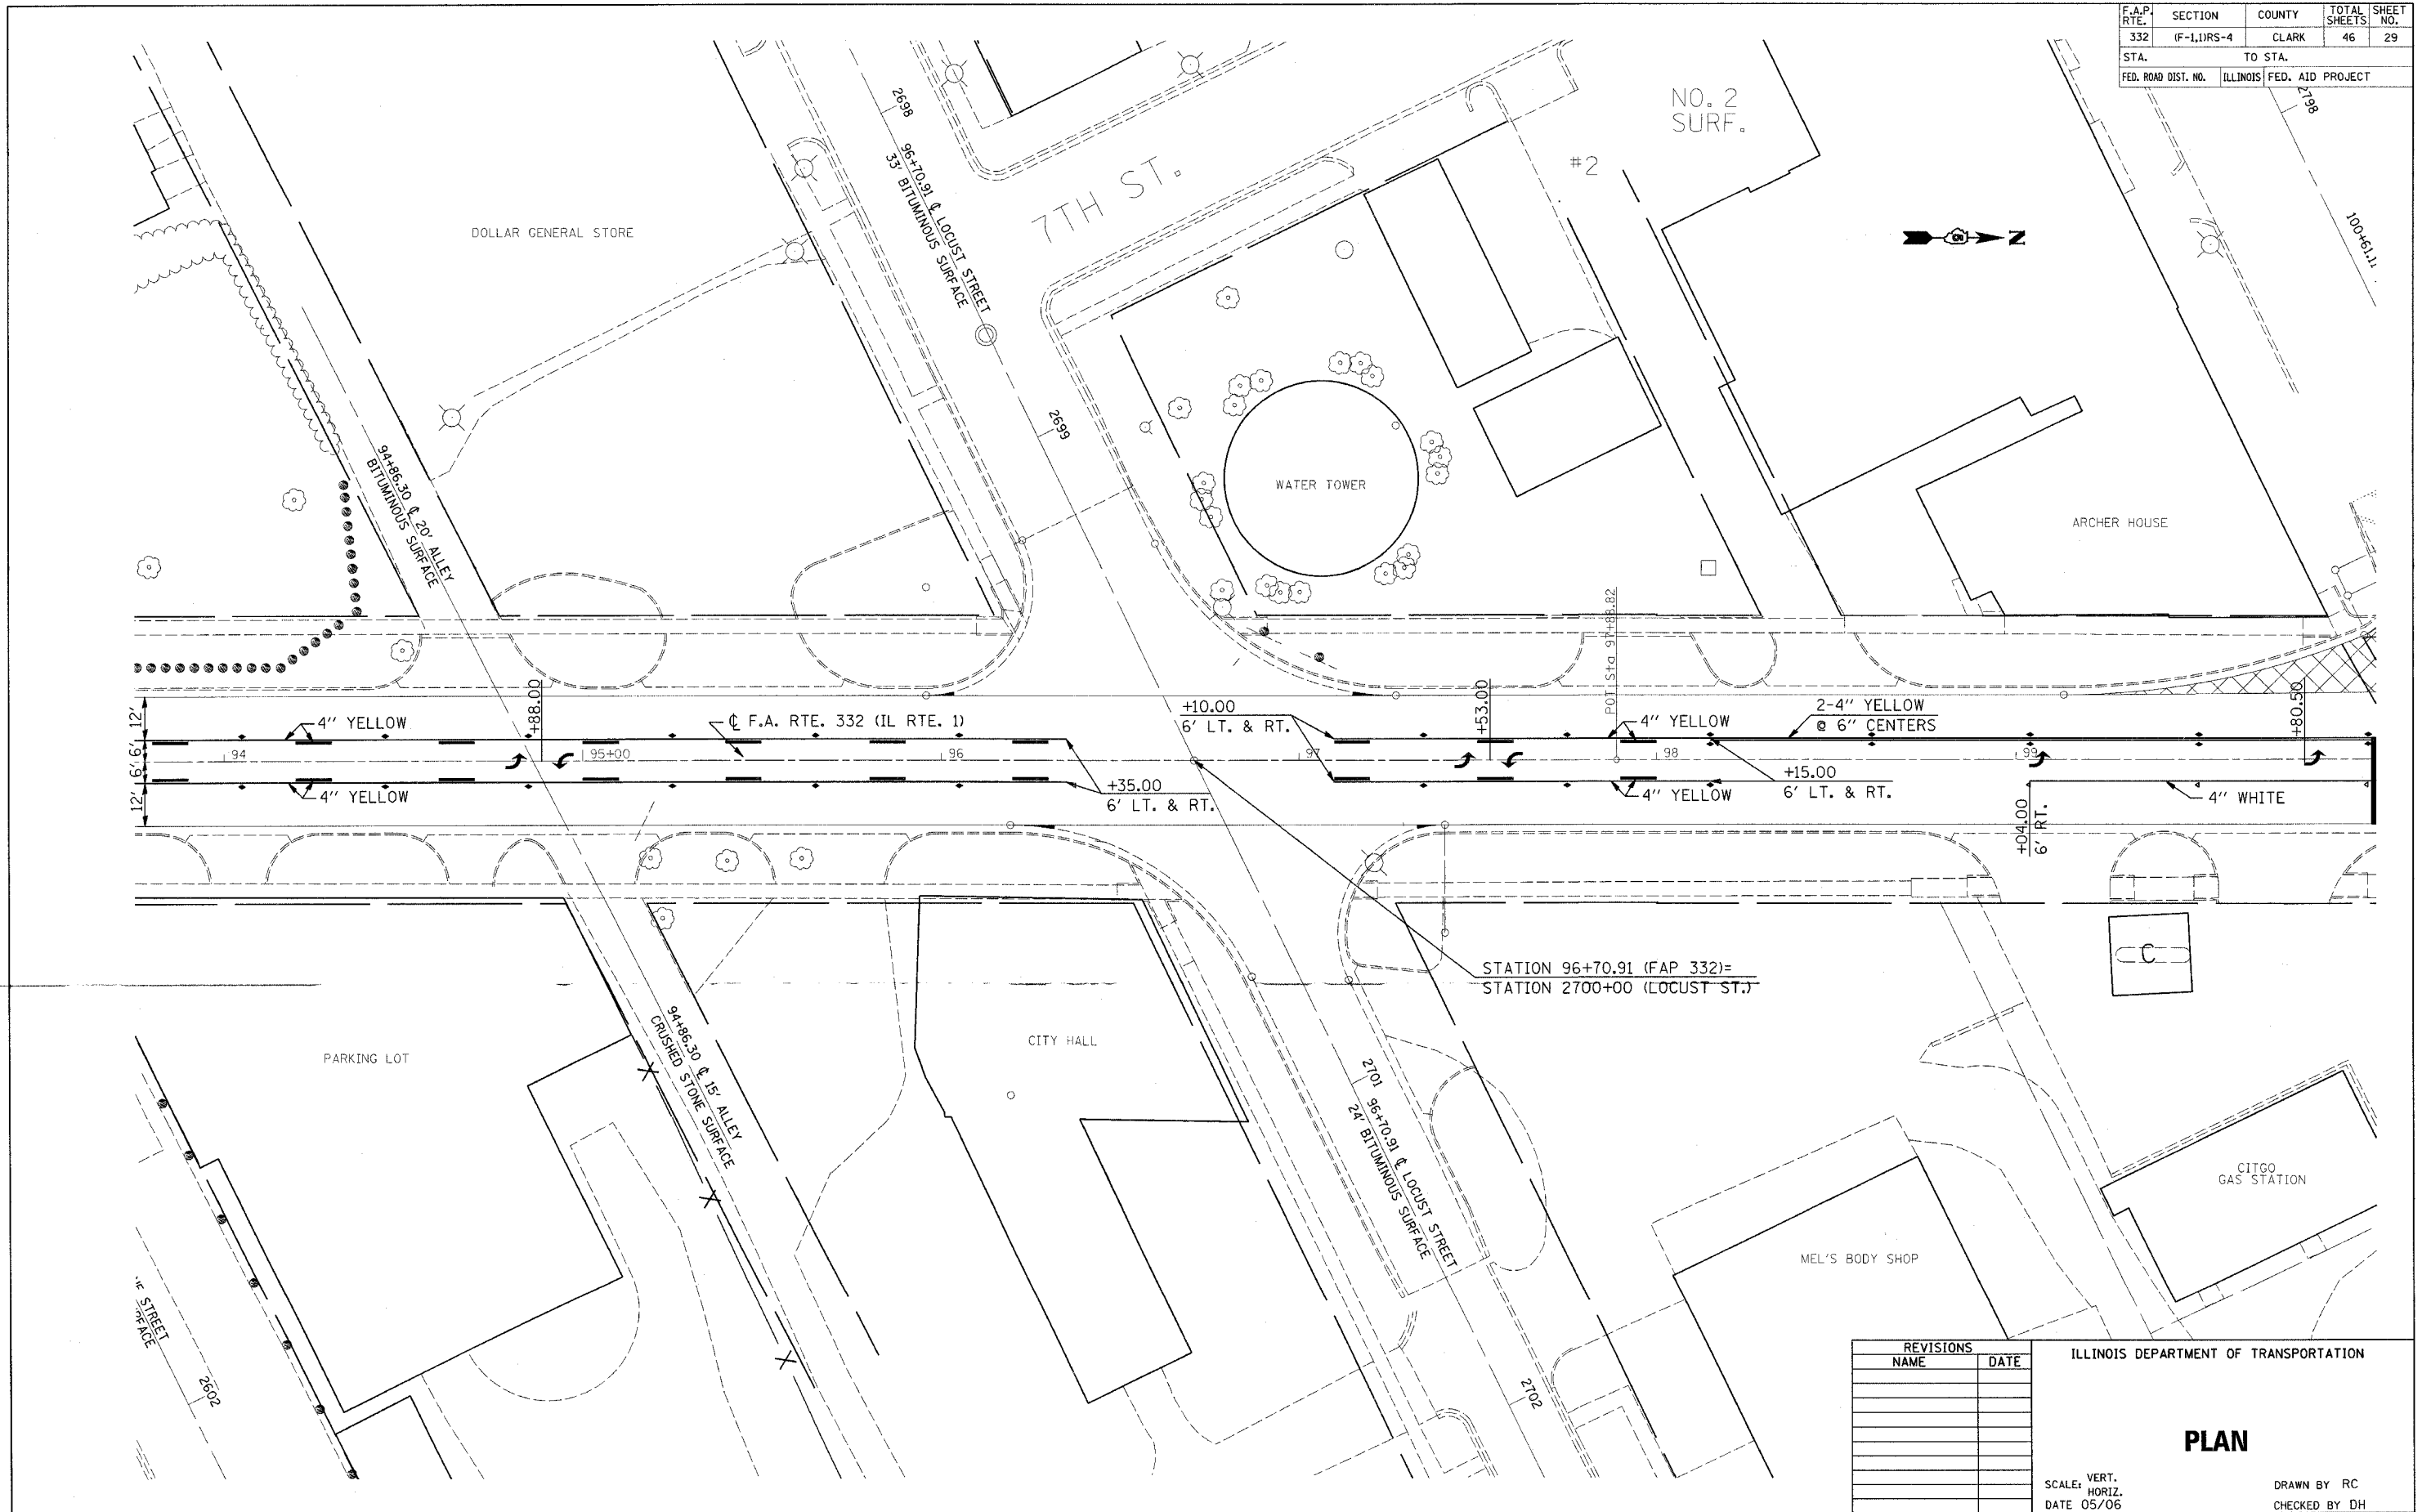

REVISIONS	
NAME	DATE

ILLINOIS DEPARTMENT OF TRANSPORTATION

PLAN

SCALE: VERT. HORIZ. DATE 05/06

DRAWN BY RC
CHECKED BY DH

PLOT DATE = 3/13/2007
 FILE NAME = c:\prowork\74143a\74143a\prowork\sheet1.dgn
 PLOT SCALE = 280000 / IN.
 USER NAME = user1