


F.A.P. RTE.	SECTION	COUNTY	TOTAL SHEETS	SHEET NO.
332	IF-1,DRS-4	CLARK	46	32
STA.	TO STA.			
FED. ROAD DIST. NO.	ILLINOIS	FED. AID PROJECT		

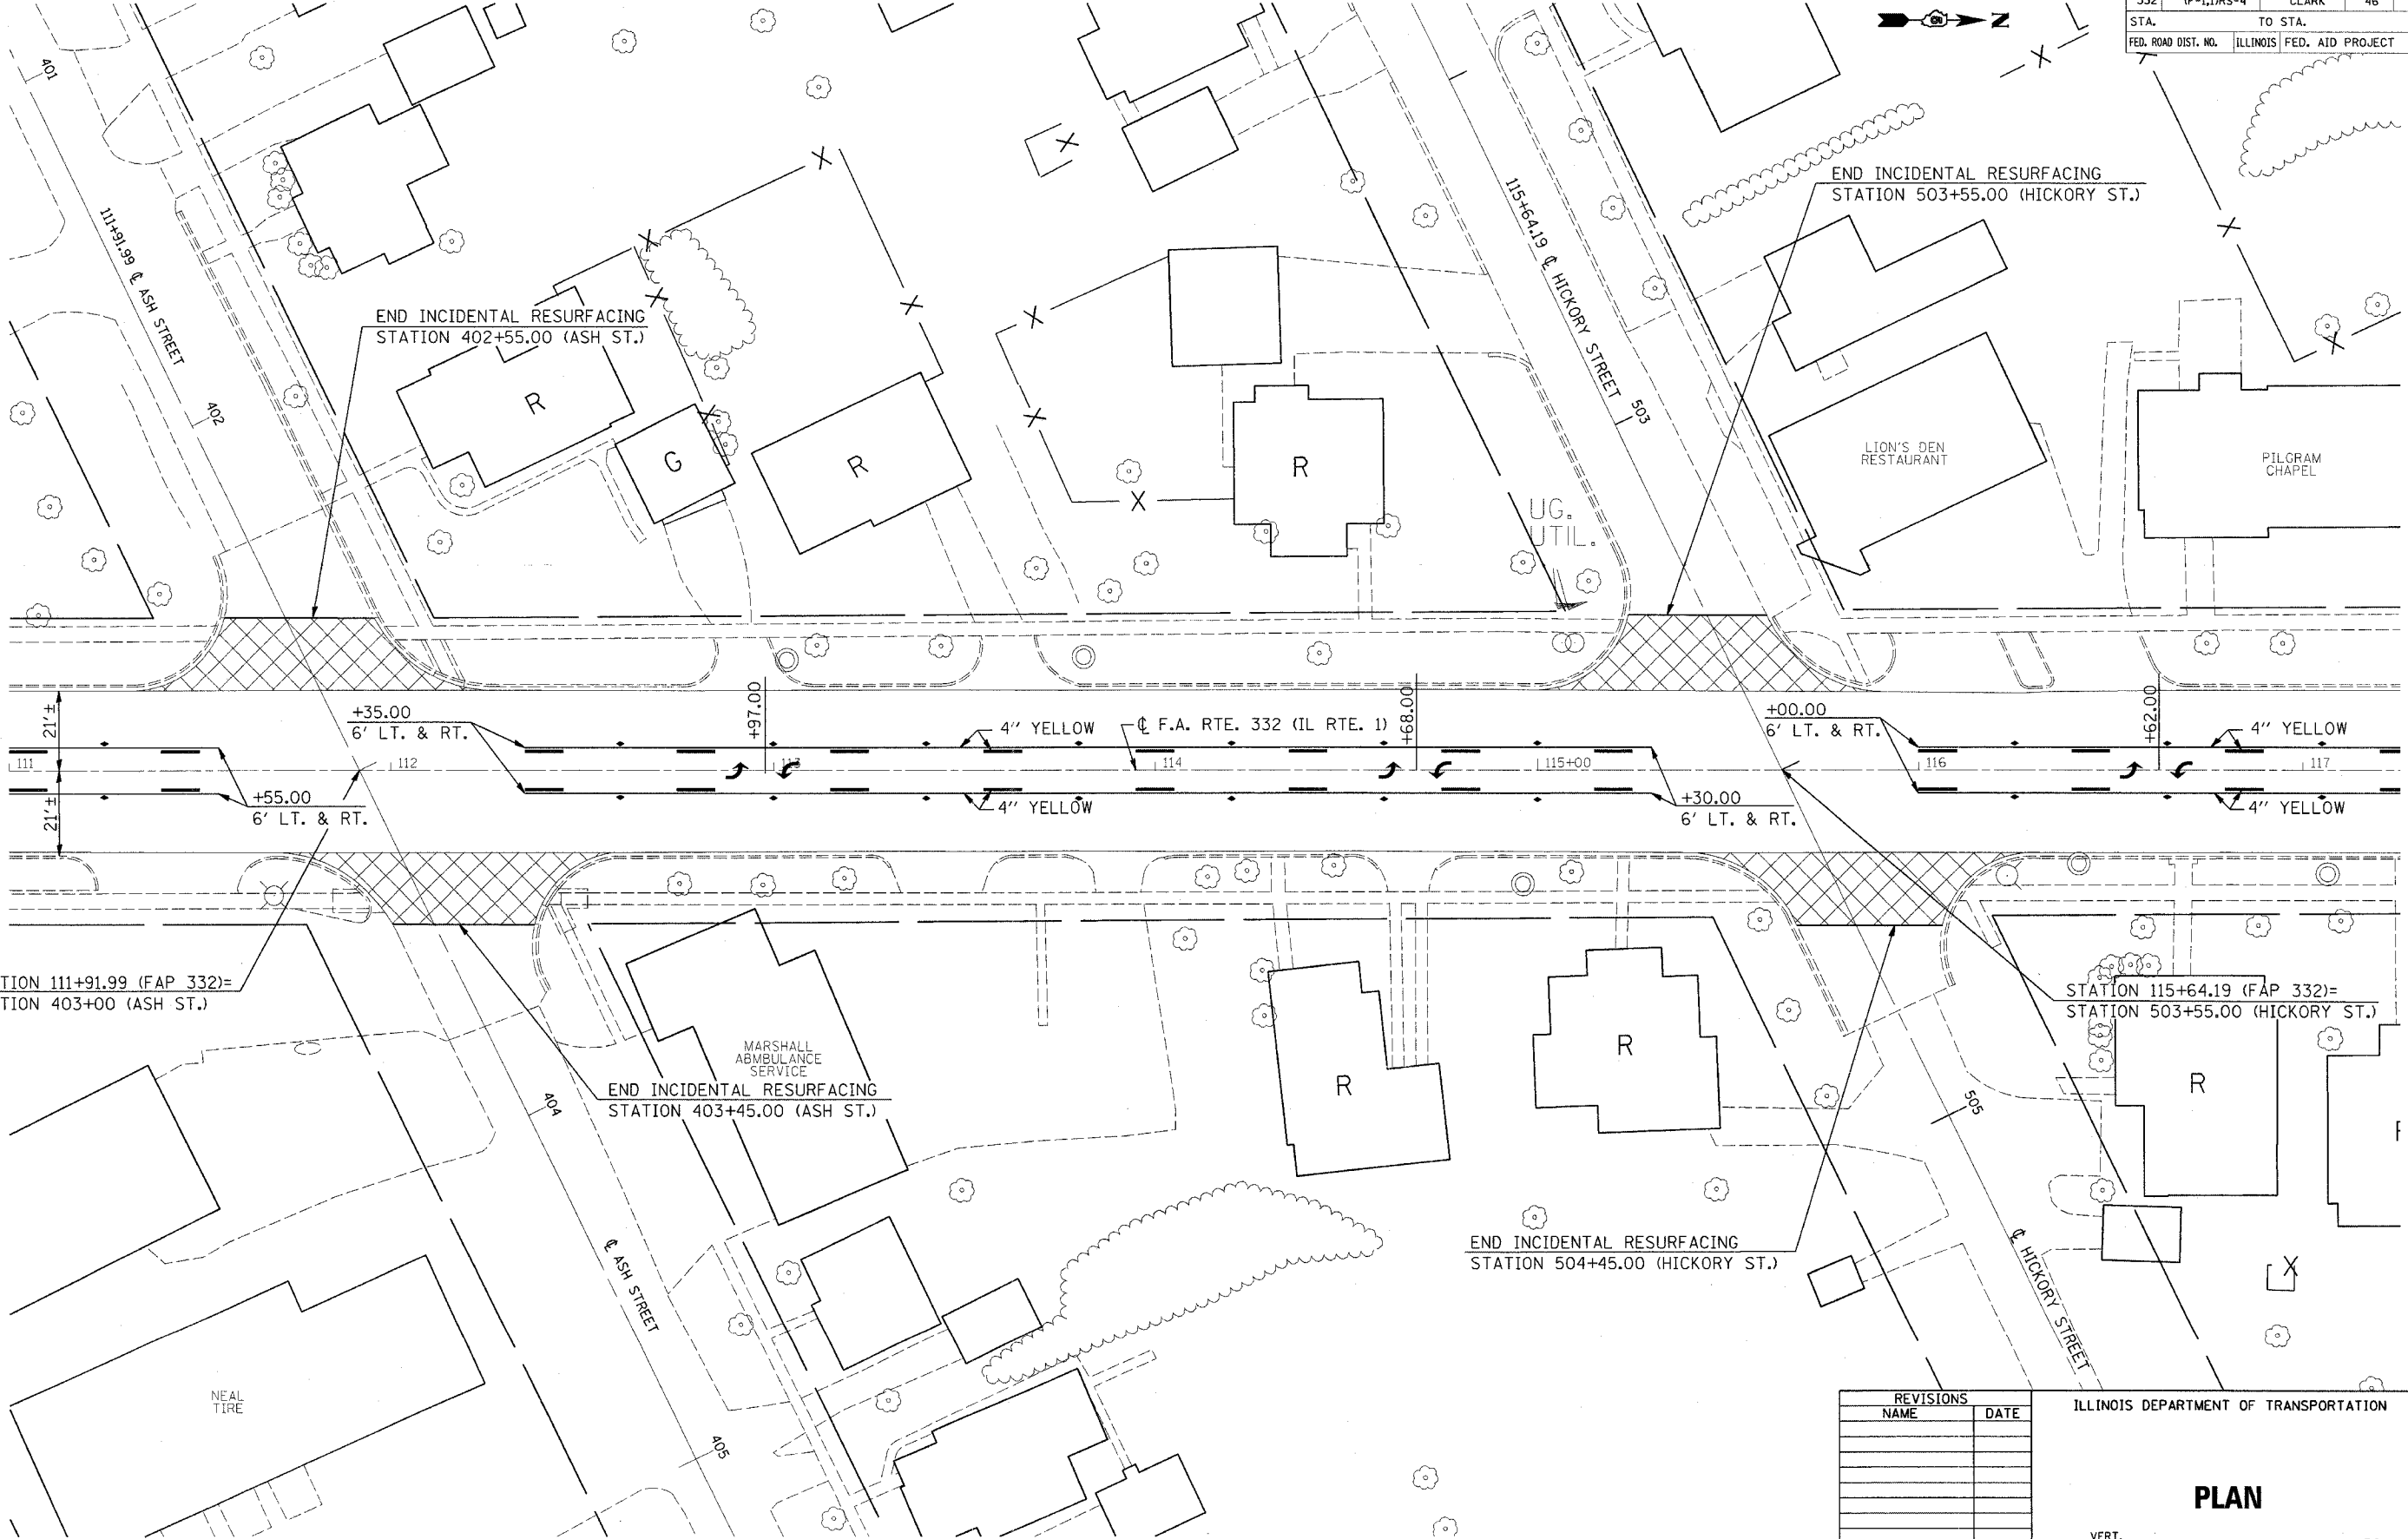

PLOT DATE = 3/13/2007
 FILE NAME = c:\projects\74143\74143\3d\upmg_ahce.dgn
 PLOT SCALE = 28.0000' / IN.
 USER NAME = stafffernk

REVISIONS	
NAME	DATE

ILLINOIS DEPARTMENT OF TRANSPORTATION

PLAN

SCALE: VERT.
HORIZ.
DATE 05/06

DRAWN BY RC
CHECKED BY DH

INCIDENTAL HOT-MIX ASPHALT SURFACING, 2 1/2"