


F.A.P. RTE.	SECTION	COUNTY	TOTAL SHEETS	SHEET NO.
332	(F-1,1)RS-4	CLARK	46	35
STA.	TO STA.			
FED. ROAD DIST. NO.	ILLINOIS	FED. AID PROJECT		

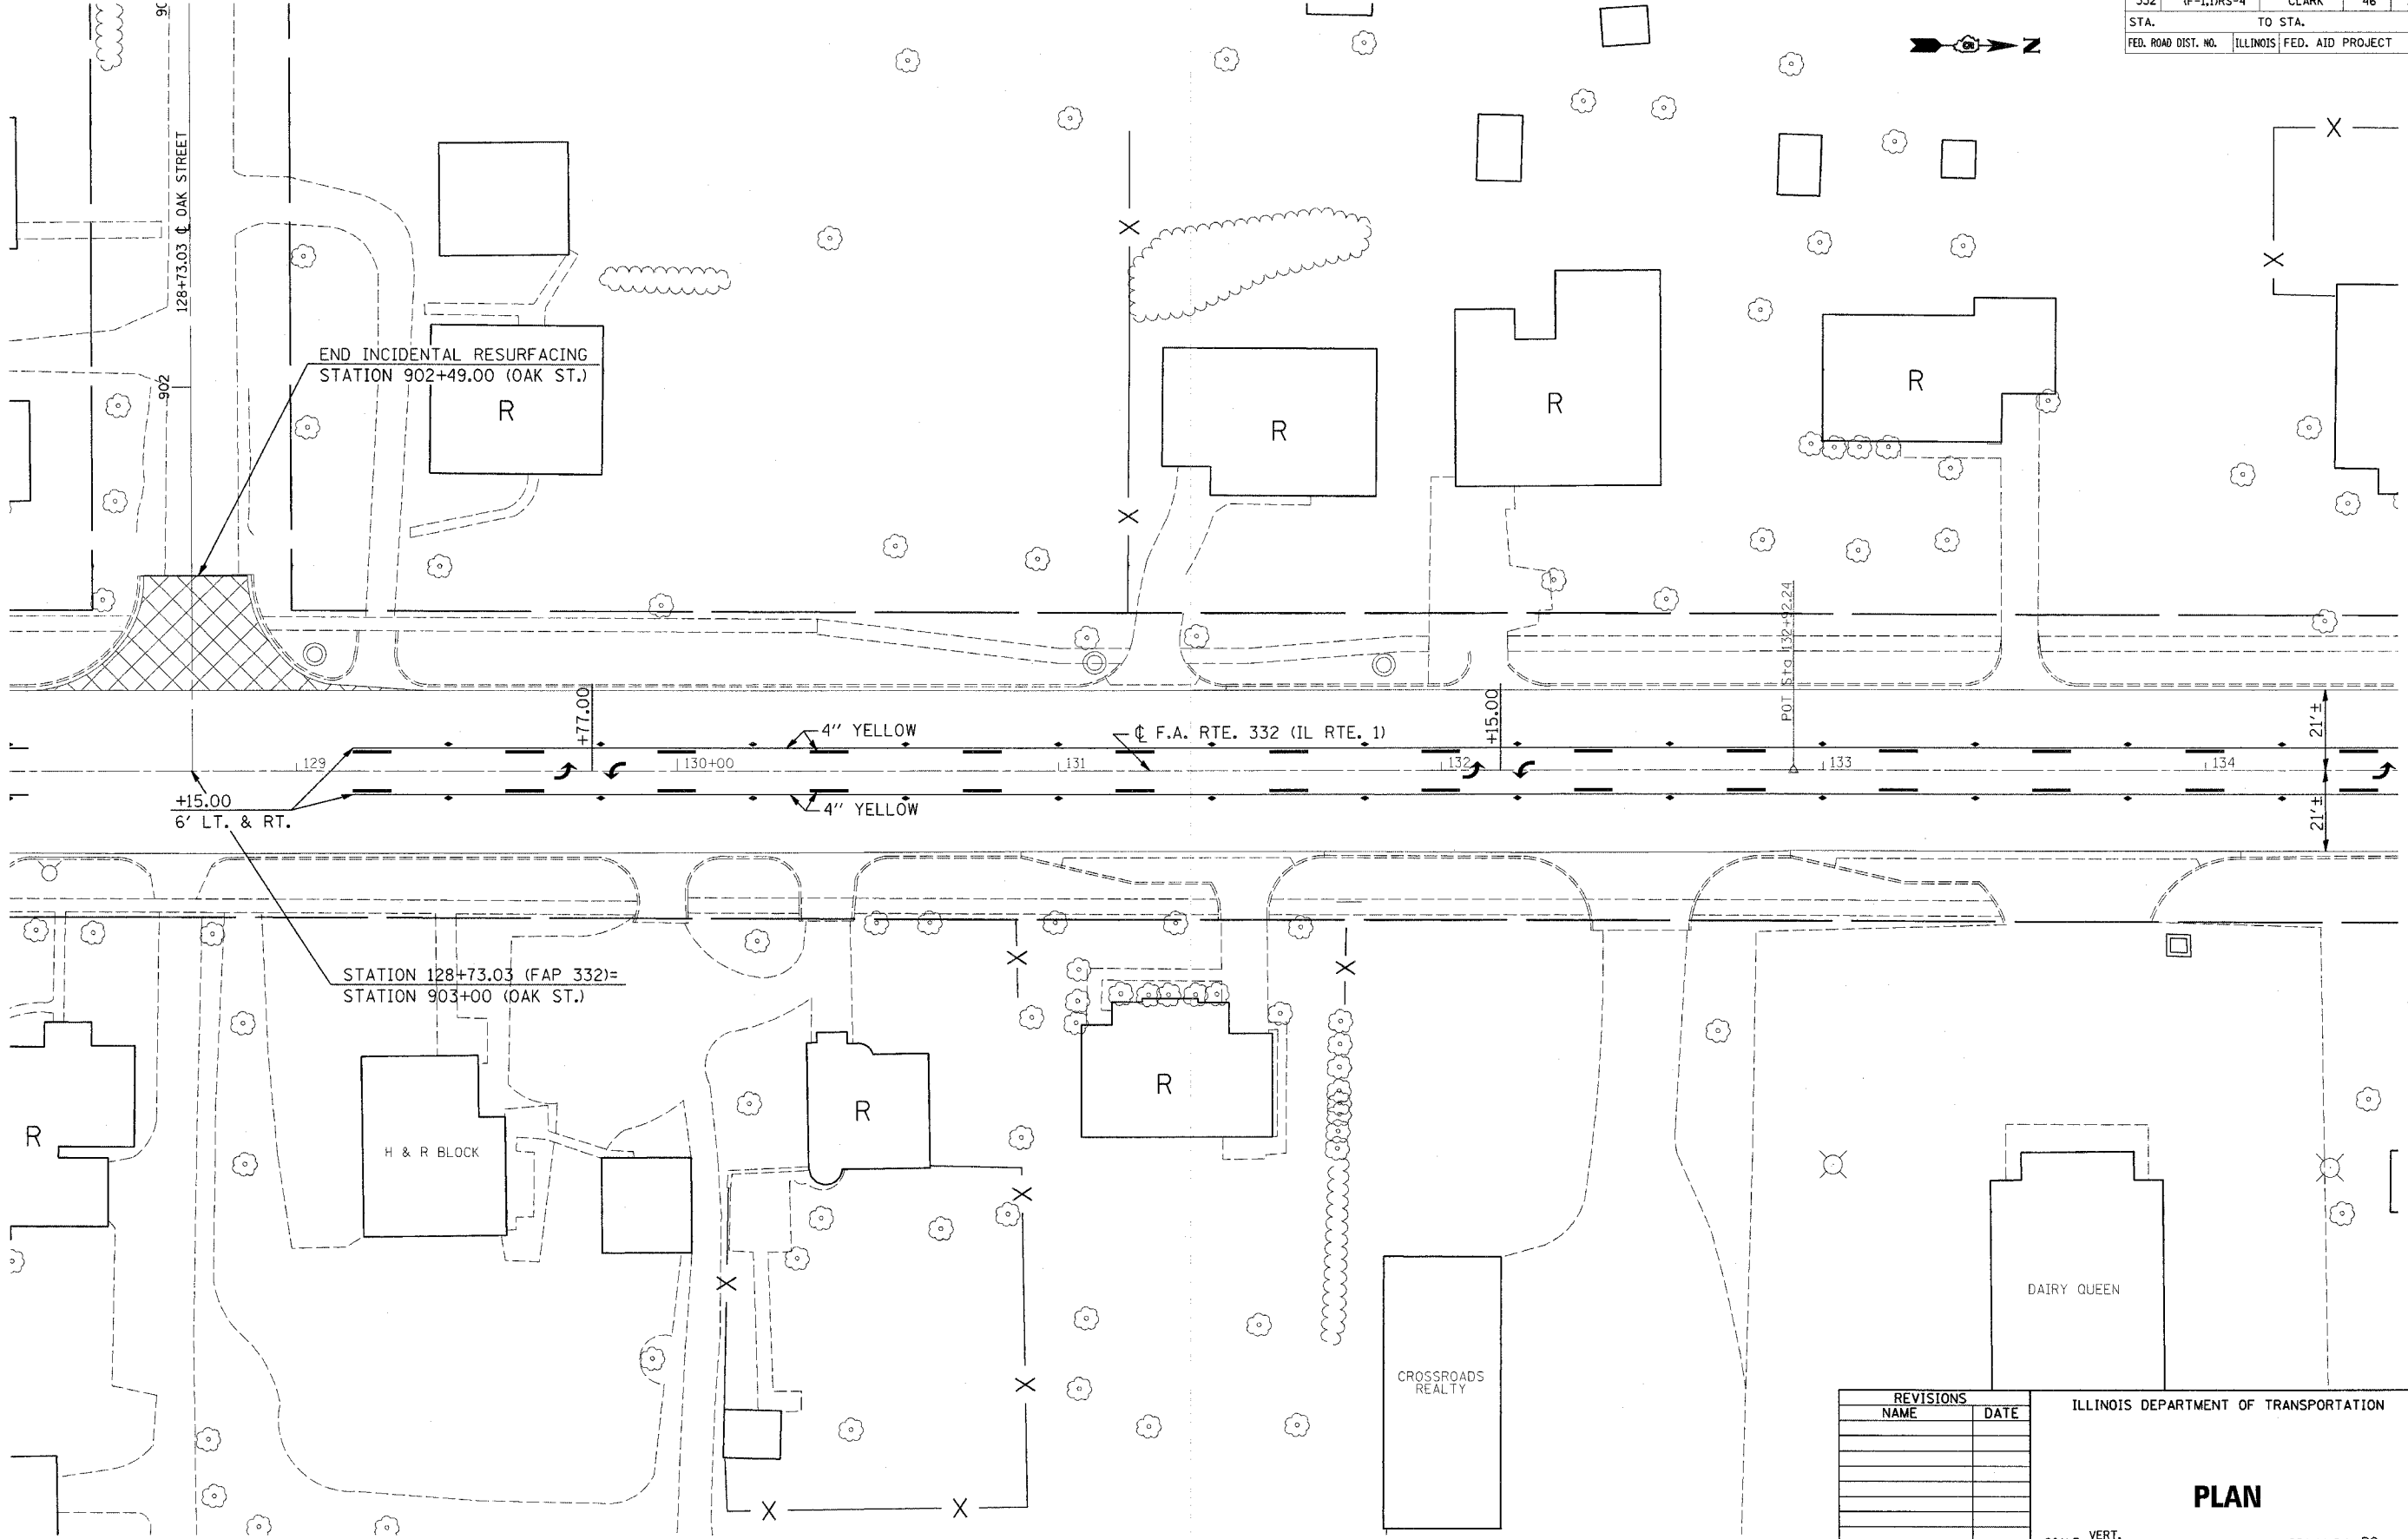

END INCIDENTAL RESURFACING
STATION 902+49.00 (OAK ST.)

STATION 128+73.03 (FAP 332)=
STATION 903+00 (OAK ST.)

H & R BLOCK

CROSSROADS REALTY

DAIRY QUEEN

▣▣▣▣ INCIDENTAL HOT-MIX ASPHALT SURFACING, 2 1/2"

REVISIONS	
NAME	DATE

ILLINOIS DEPARTMENT OF TRANSPORTATION

PLAN

SCALE: VERT.
HORIZ.
DATE 05/06

DRAWN BY RC
CHECKED BY DH

PLOT DATE = 5/15/2007
FILE NAME = c:\pcc\projects\74143\74143at-riping_sheets.dwg
PLOT SCALE = 28.0000' / IN.
USER NAME = steffennik