
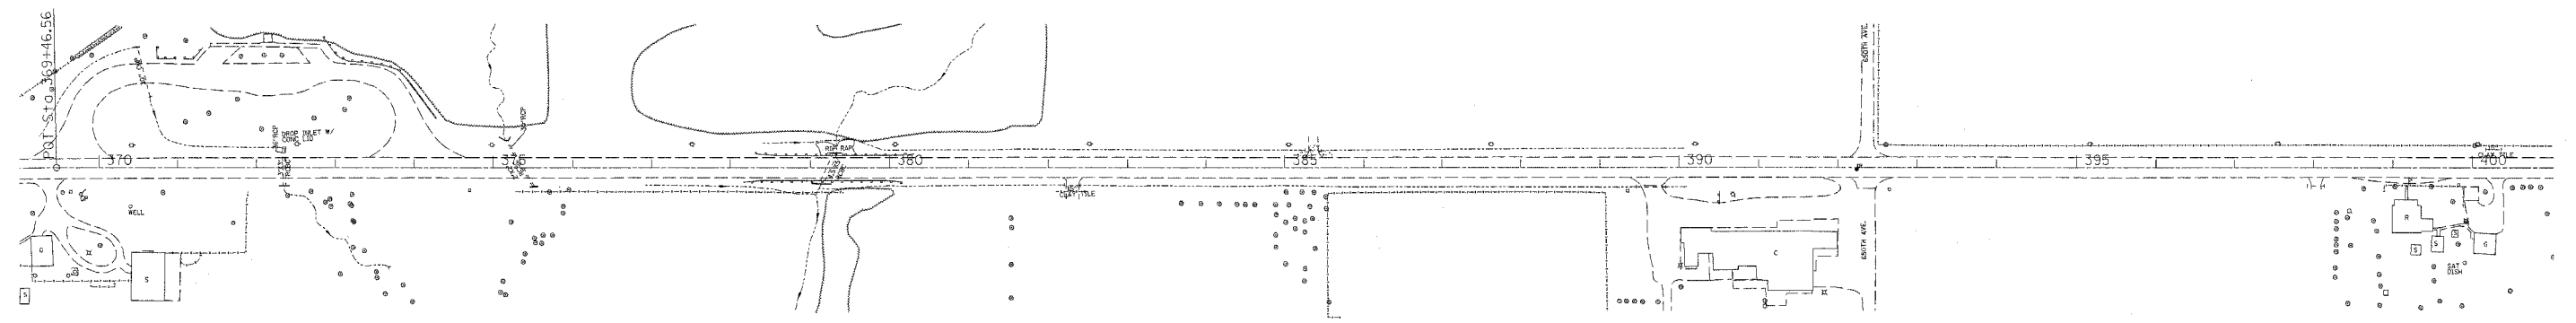


F.A.P. RTE.	SECTION	COUNTY	TOTAL SHEETS	SHEET NO.
328	(2,3,4)RS-2	EFF./CLAY	17	7
STA.		TO STA.		
FED. ROAD DIST. NO.	ILLINOIS	FED. AID PROJECT		

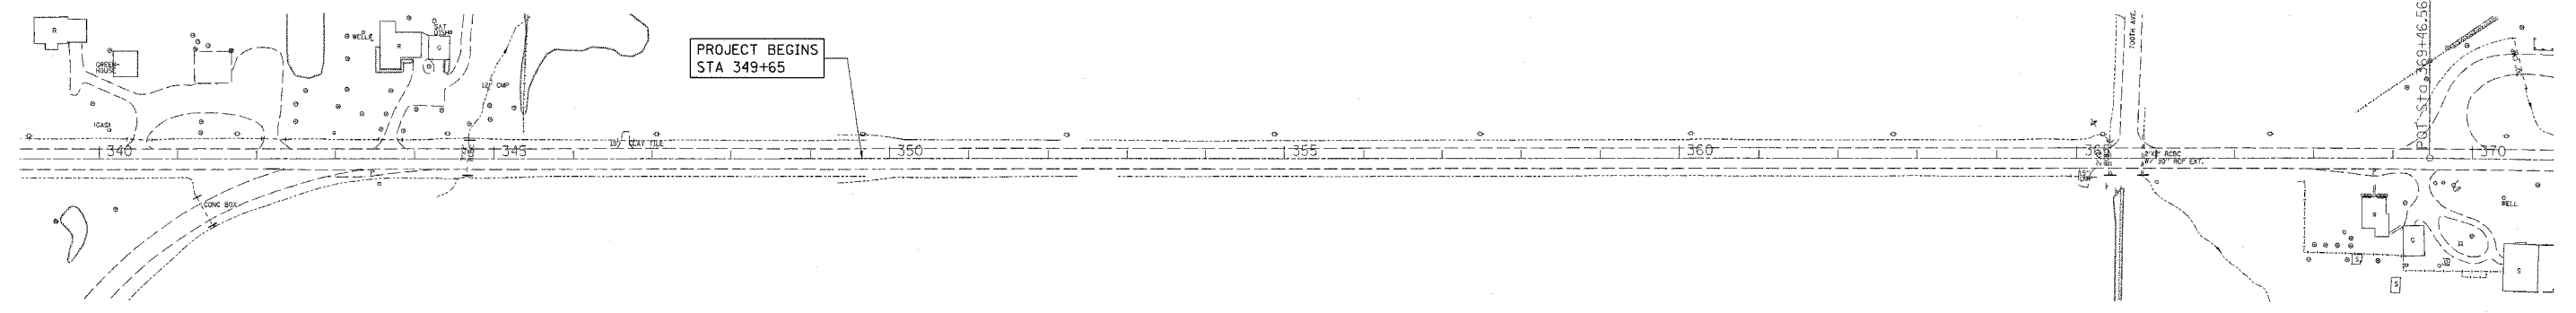

PLOT DATE = 3/25/2007
FILE NAME = c:\pco\mca\74160d\shp\plan_74160.dgn
PLOT SCALE = 1/8"=1'-0"
USER NAME = swartzm