
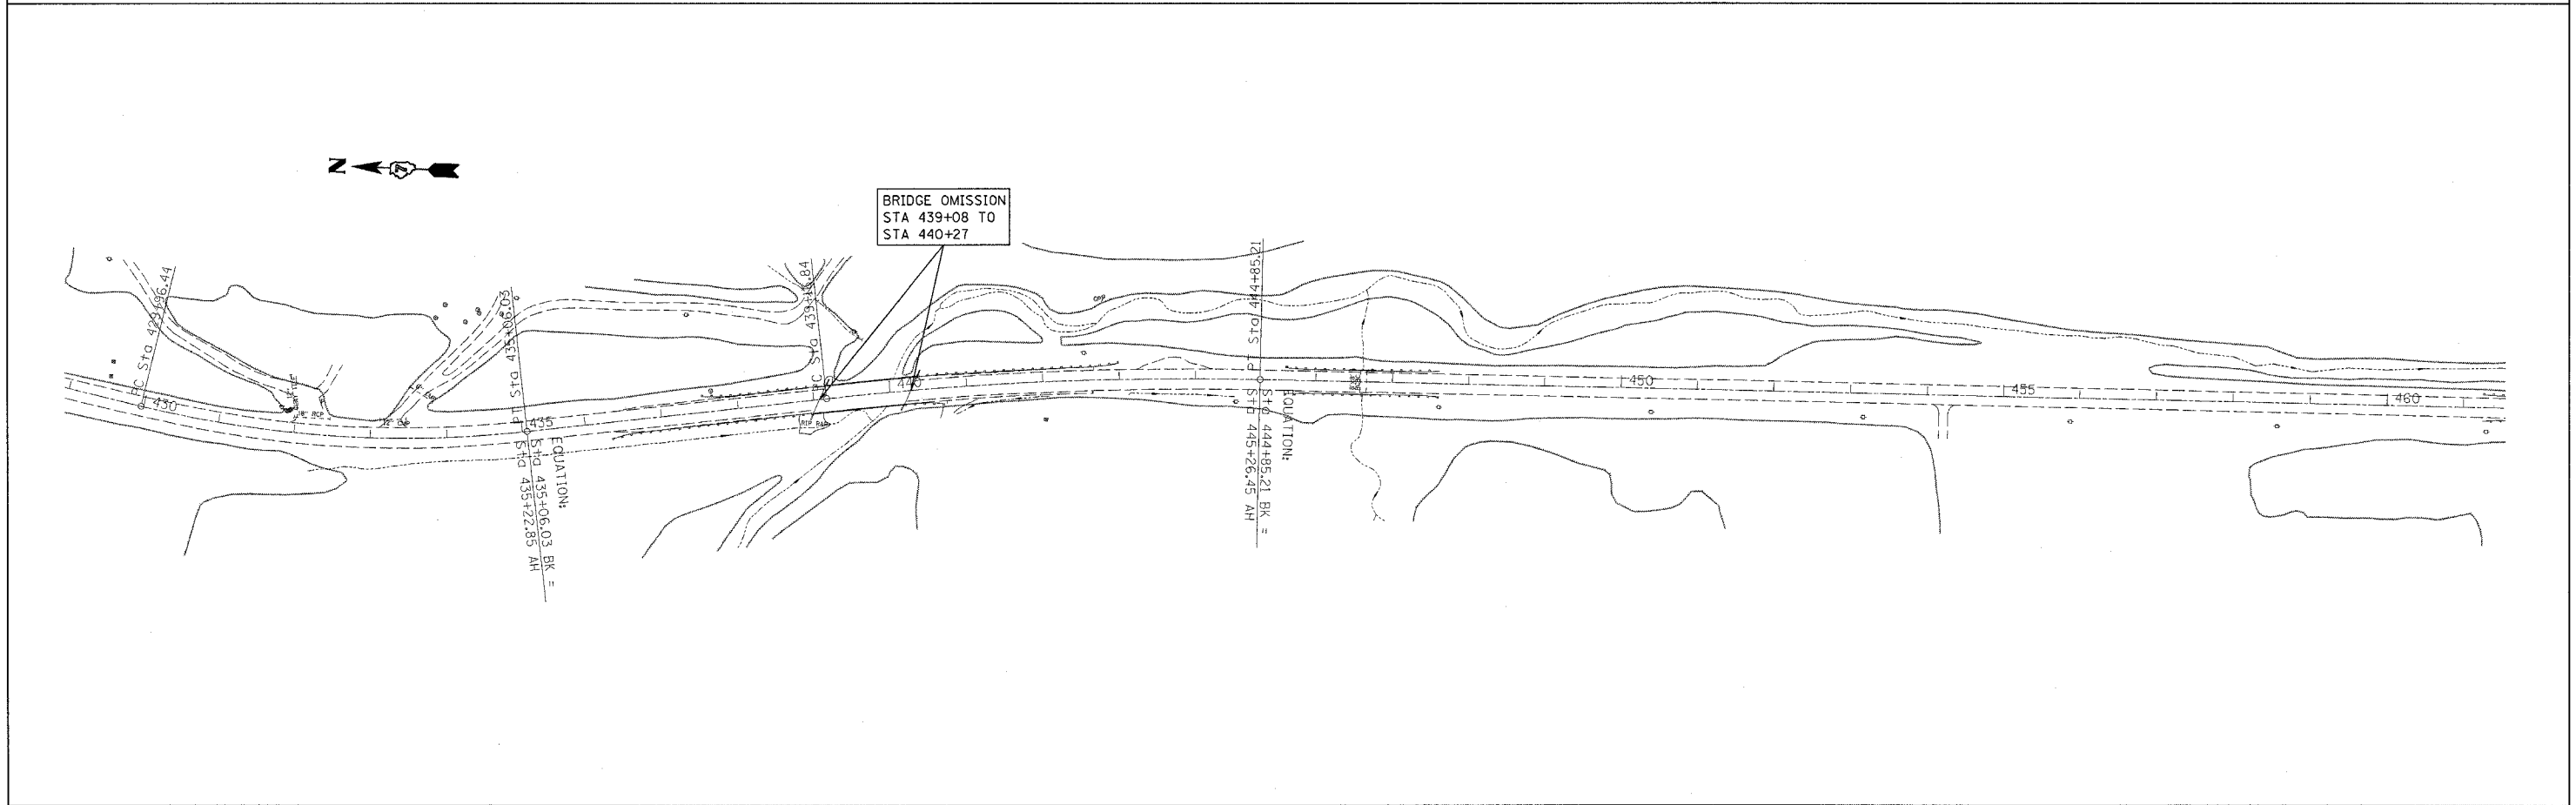


F.A.P. RTE.	SECTION	COUNTY	TOTAL SHEETS	SHEET NO.
328	12,3,4RS-2	EFF./CLAY	17	8
STA.	TO STA.			
FED. ROAD DIST. NO.	ILLINOIS	FED. AID PROJECT		

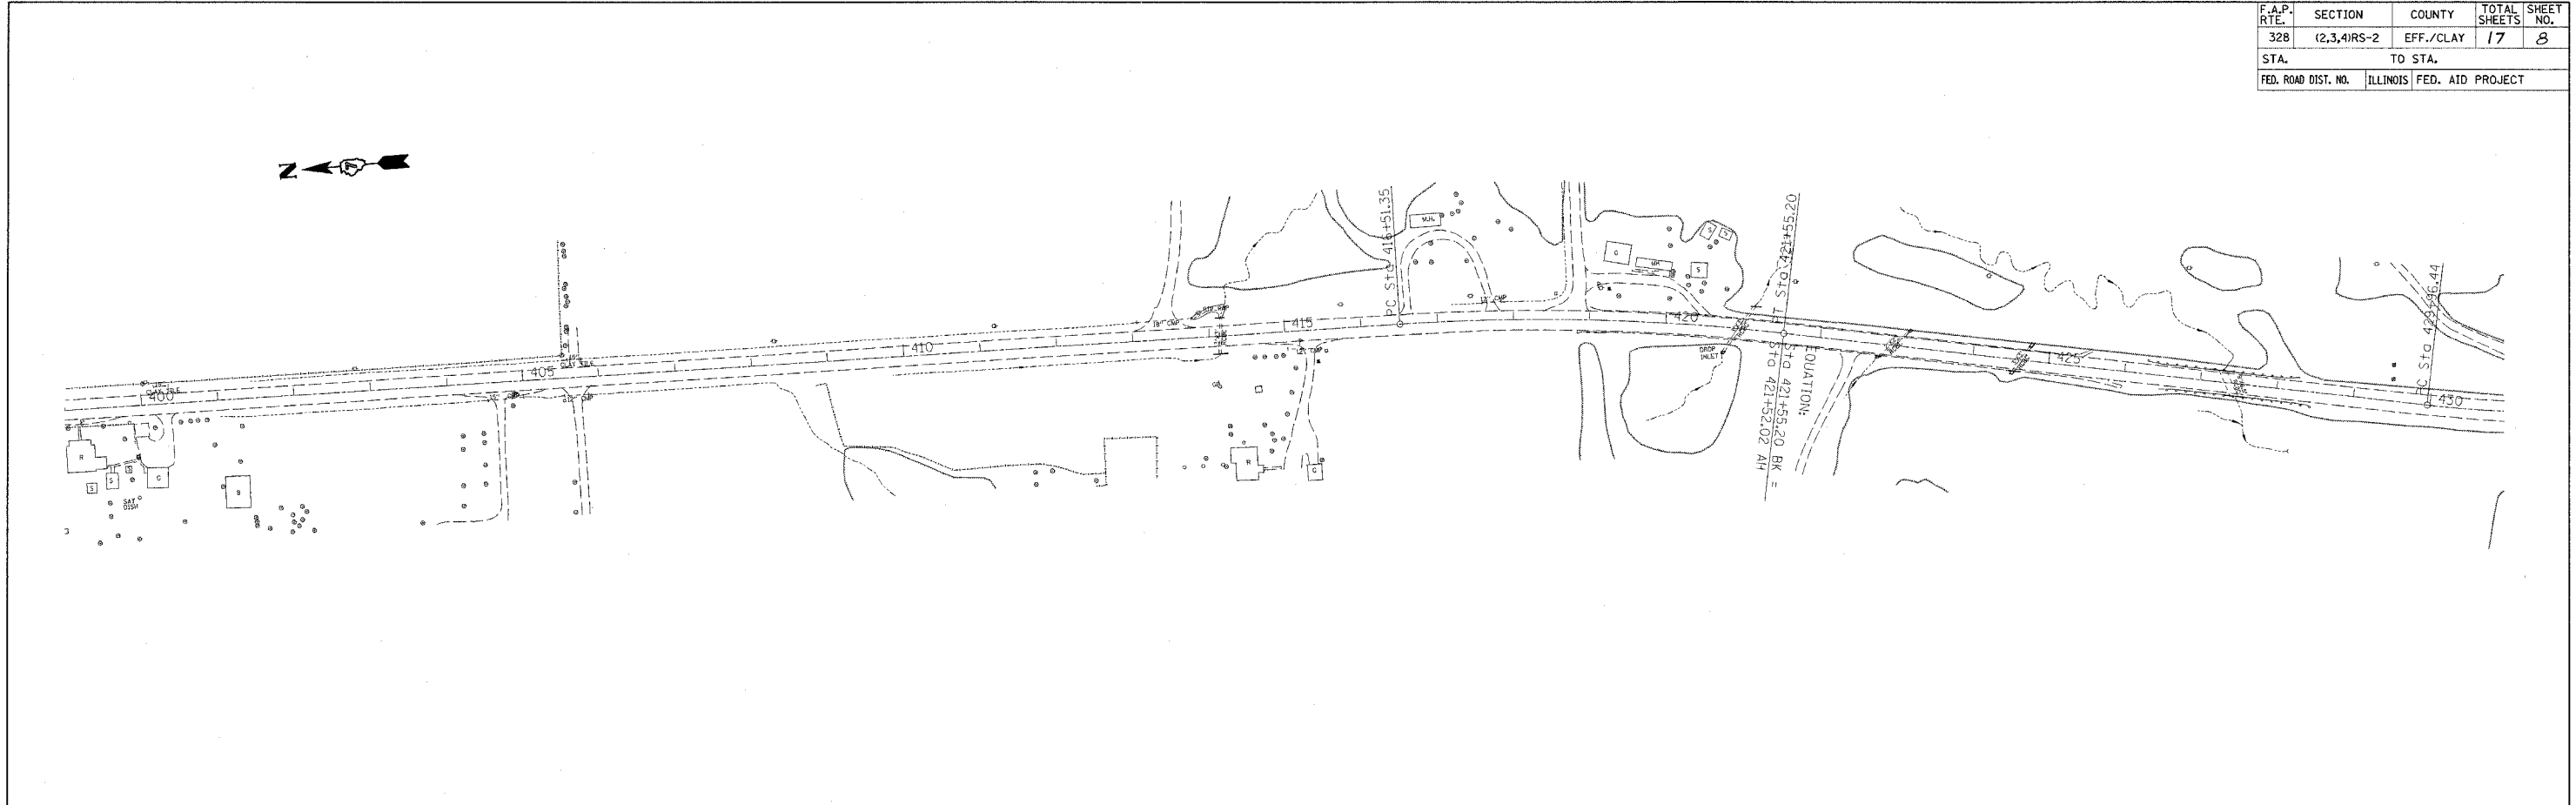

PLOT DATE = 3/29/2007
 FILE NAME = c:\projects\74160\shp\plan_74160.dgn
 USER NAME = mcastro