
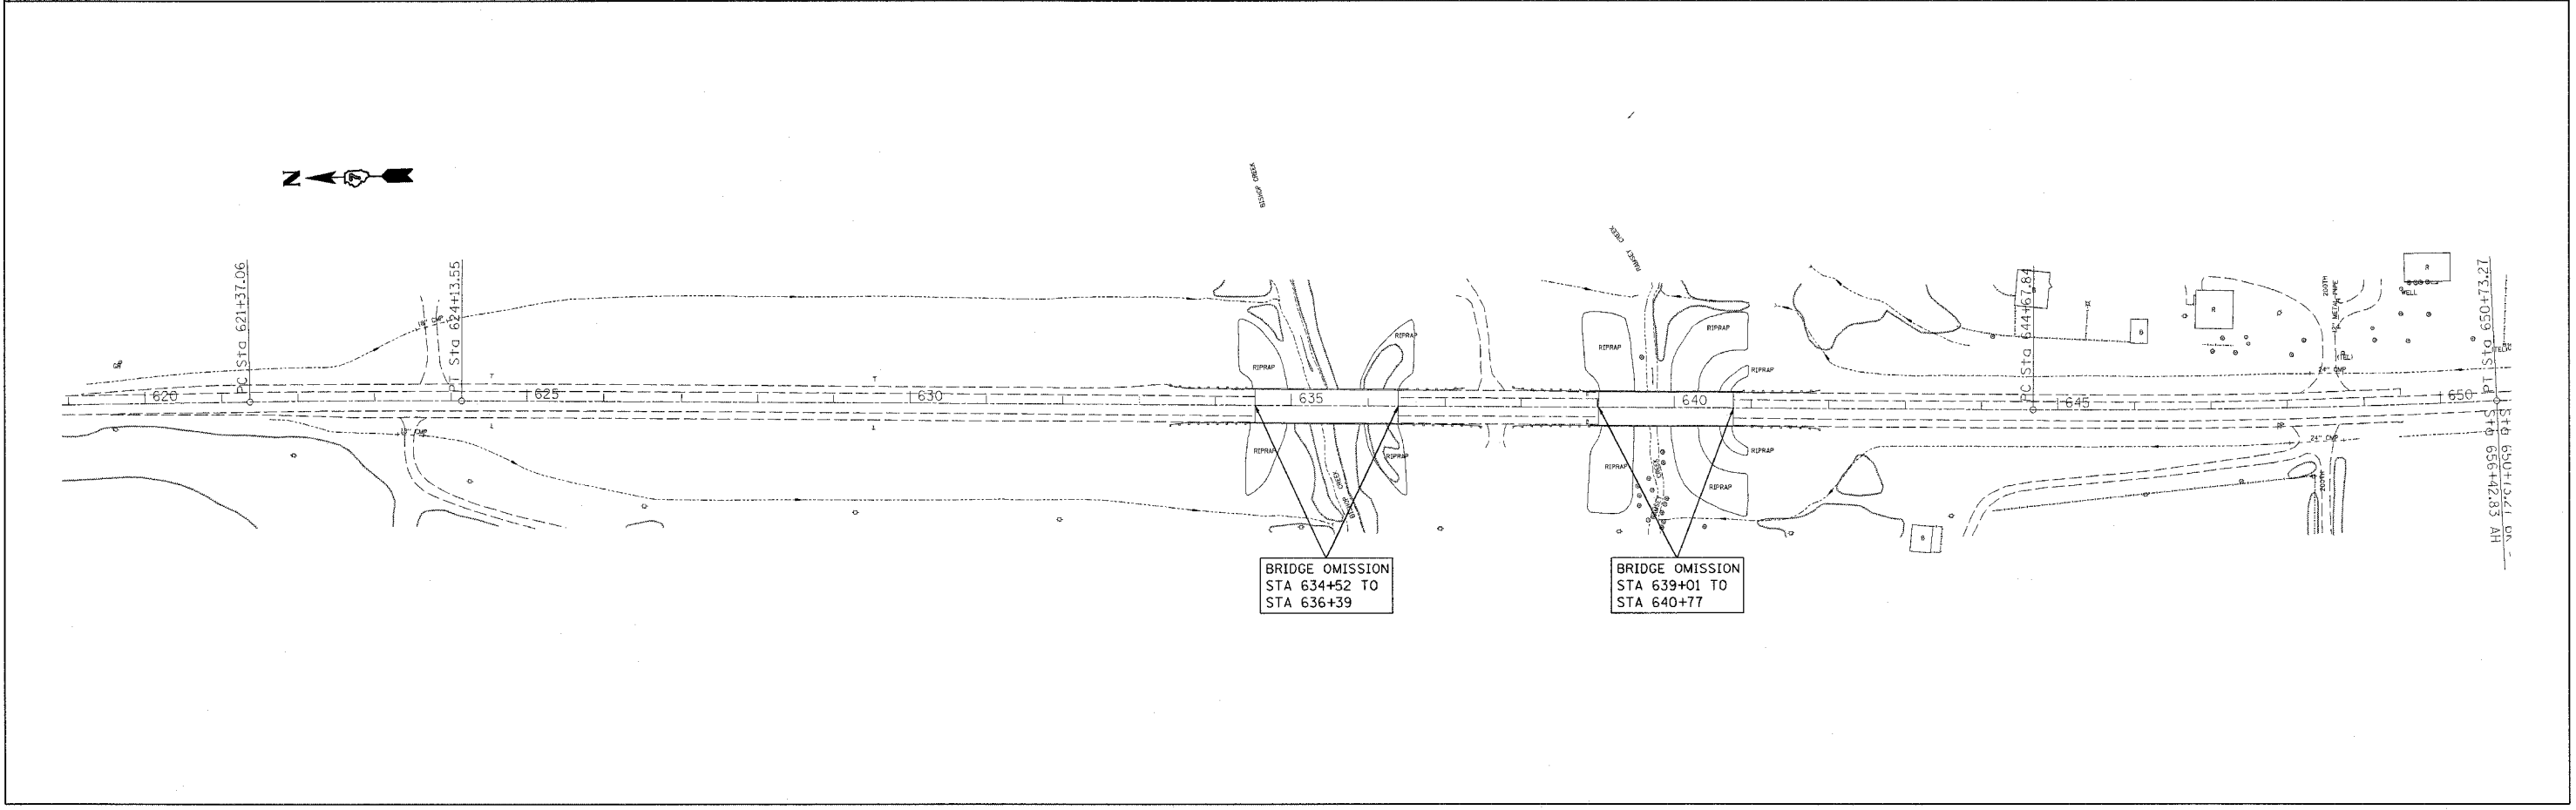


F.A.P. RTE.	SECTION	COUNTY	TOTAL SHEETS	SHEET NO.
328	(2,3,4)RS-2	EFF./CLAY	17	11
STA.		TO STA.		
FED. ROAD DIST. NO.	ILLINOIS	FED. AID PROJECT		

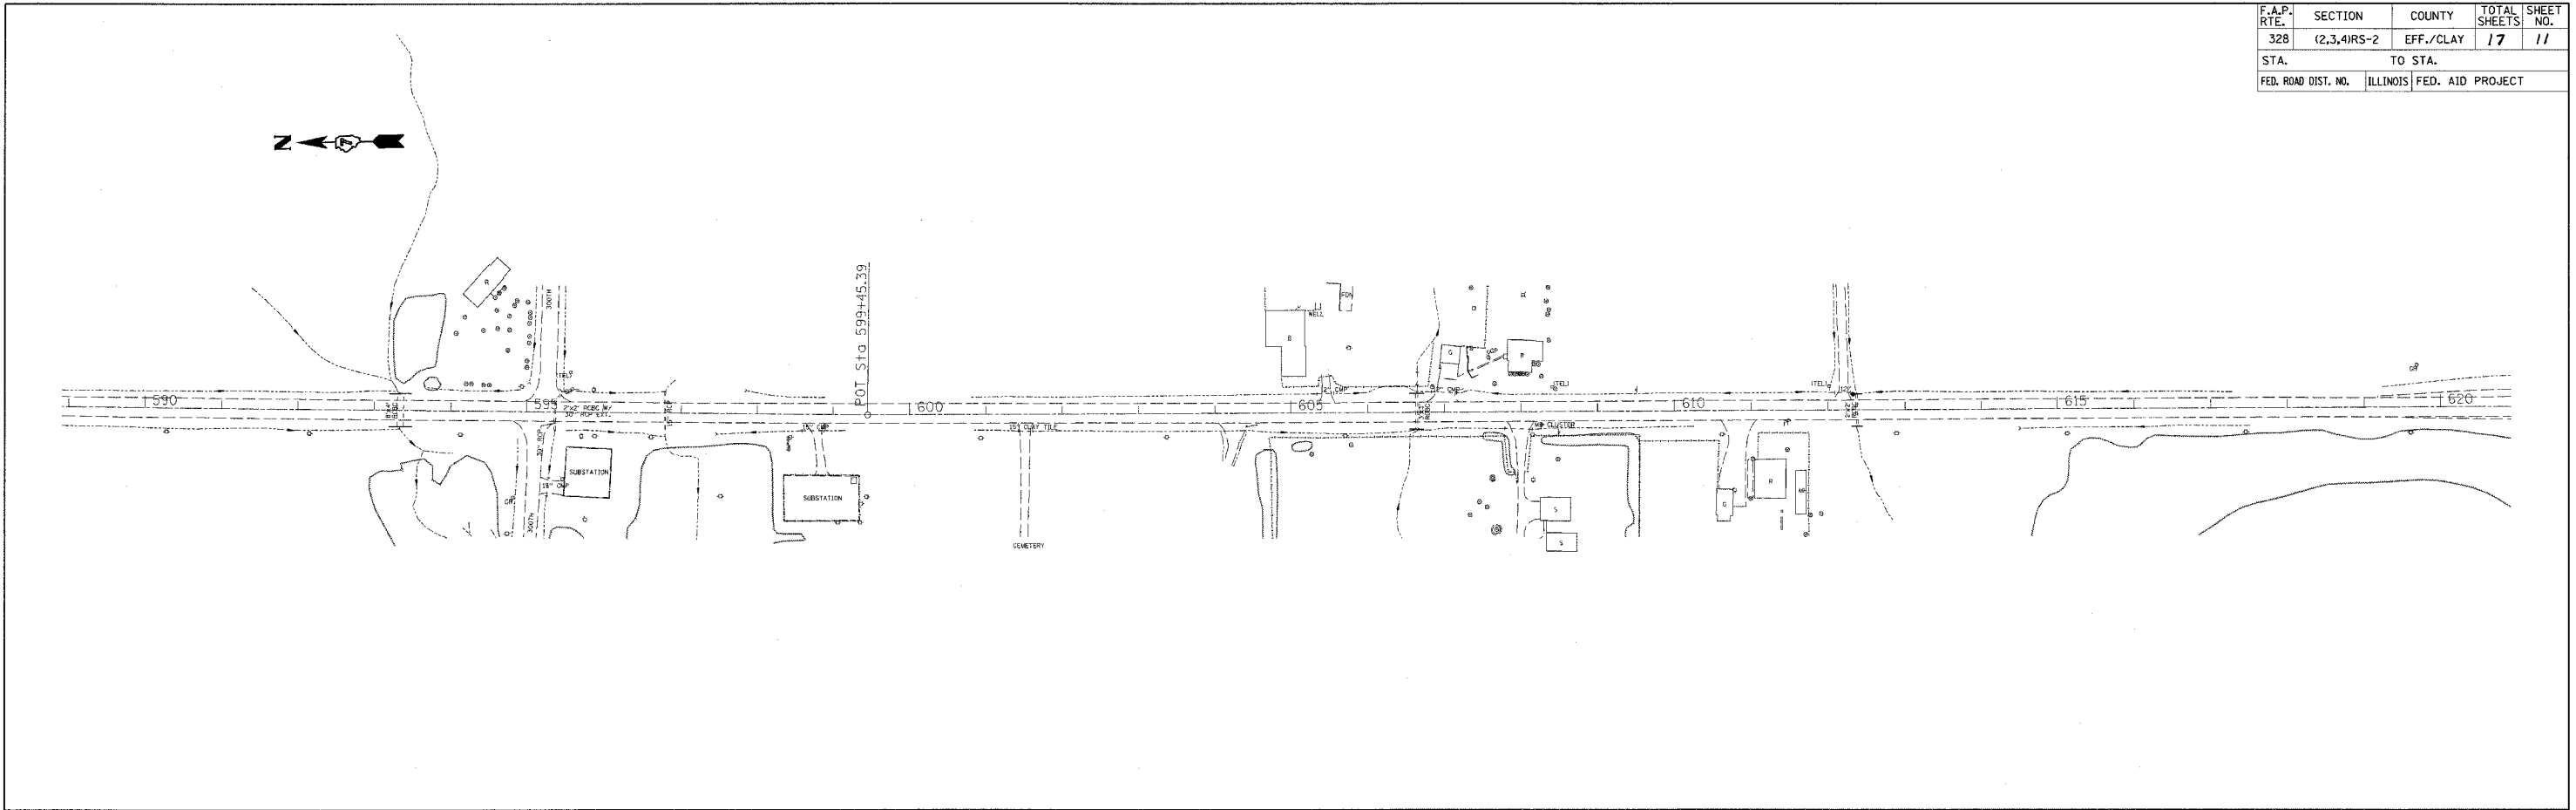

PLOT DATE = 3/23/2007  
 FILE NAME = c:\projects\74160\ahplan\_74160.dgn  
 USER NAME = ahplan