
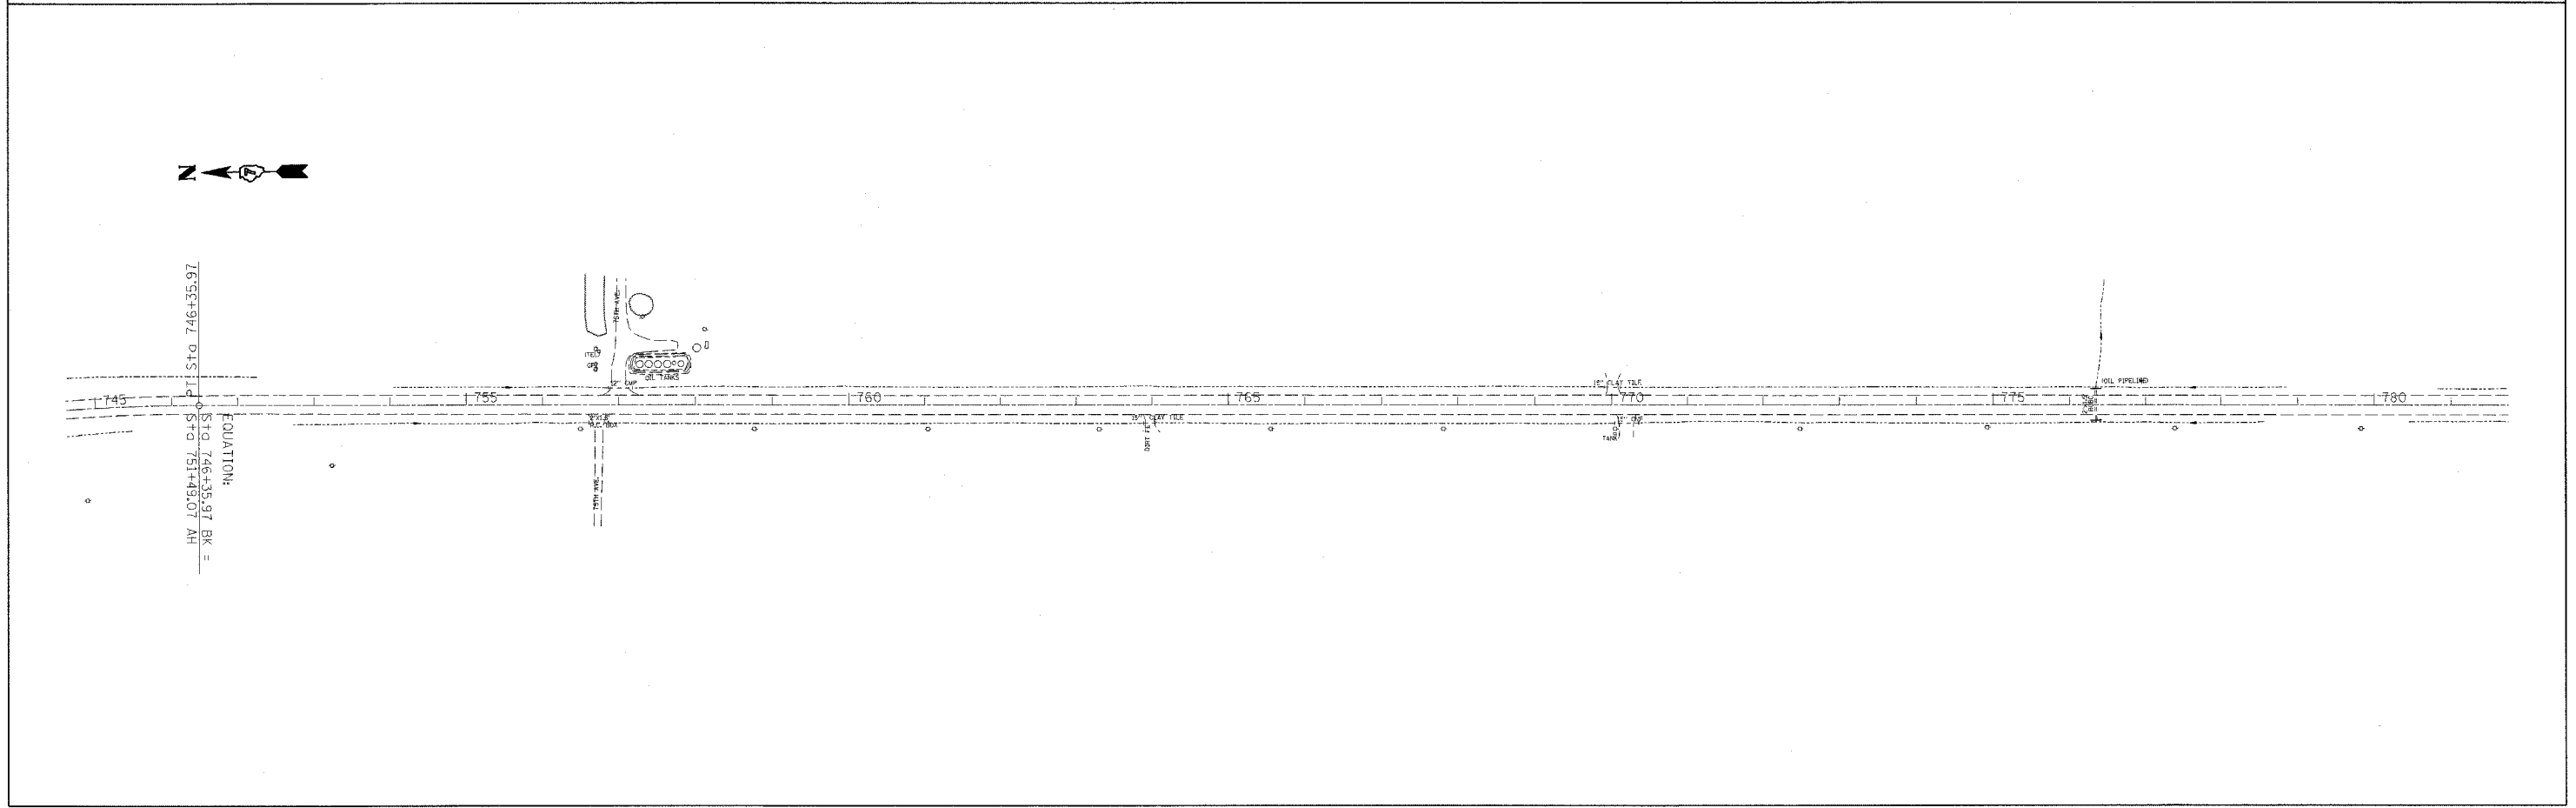


F.A.P. RTE.	SECTION	COUNTY	TOTAL SHEETS	SHEET NO.
328	(2,3,4)RS-2	EFF./CLAY	17	13
STA.	TO STA.			
FED. ROAD DIST. NO.	ILLINOIS	FED. AID PROJECT		

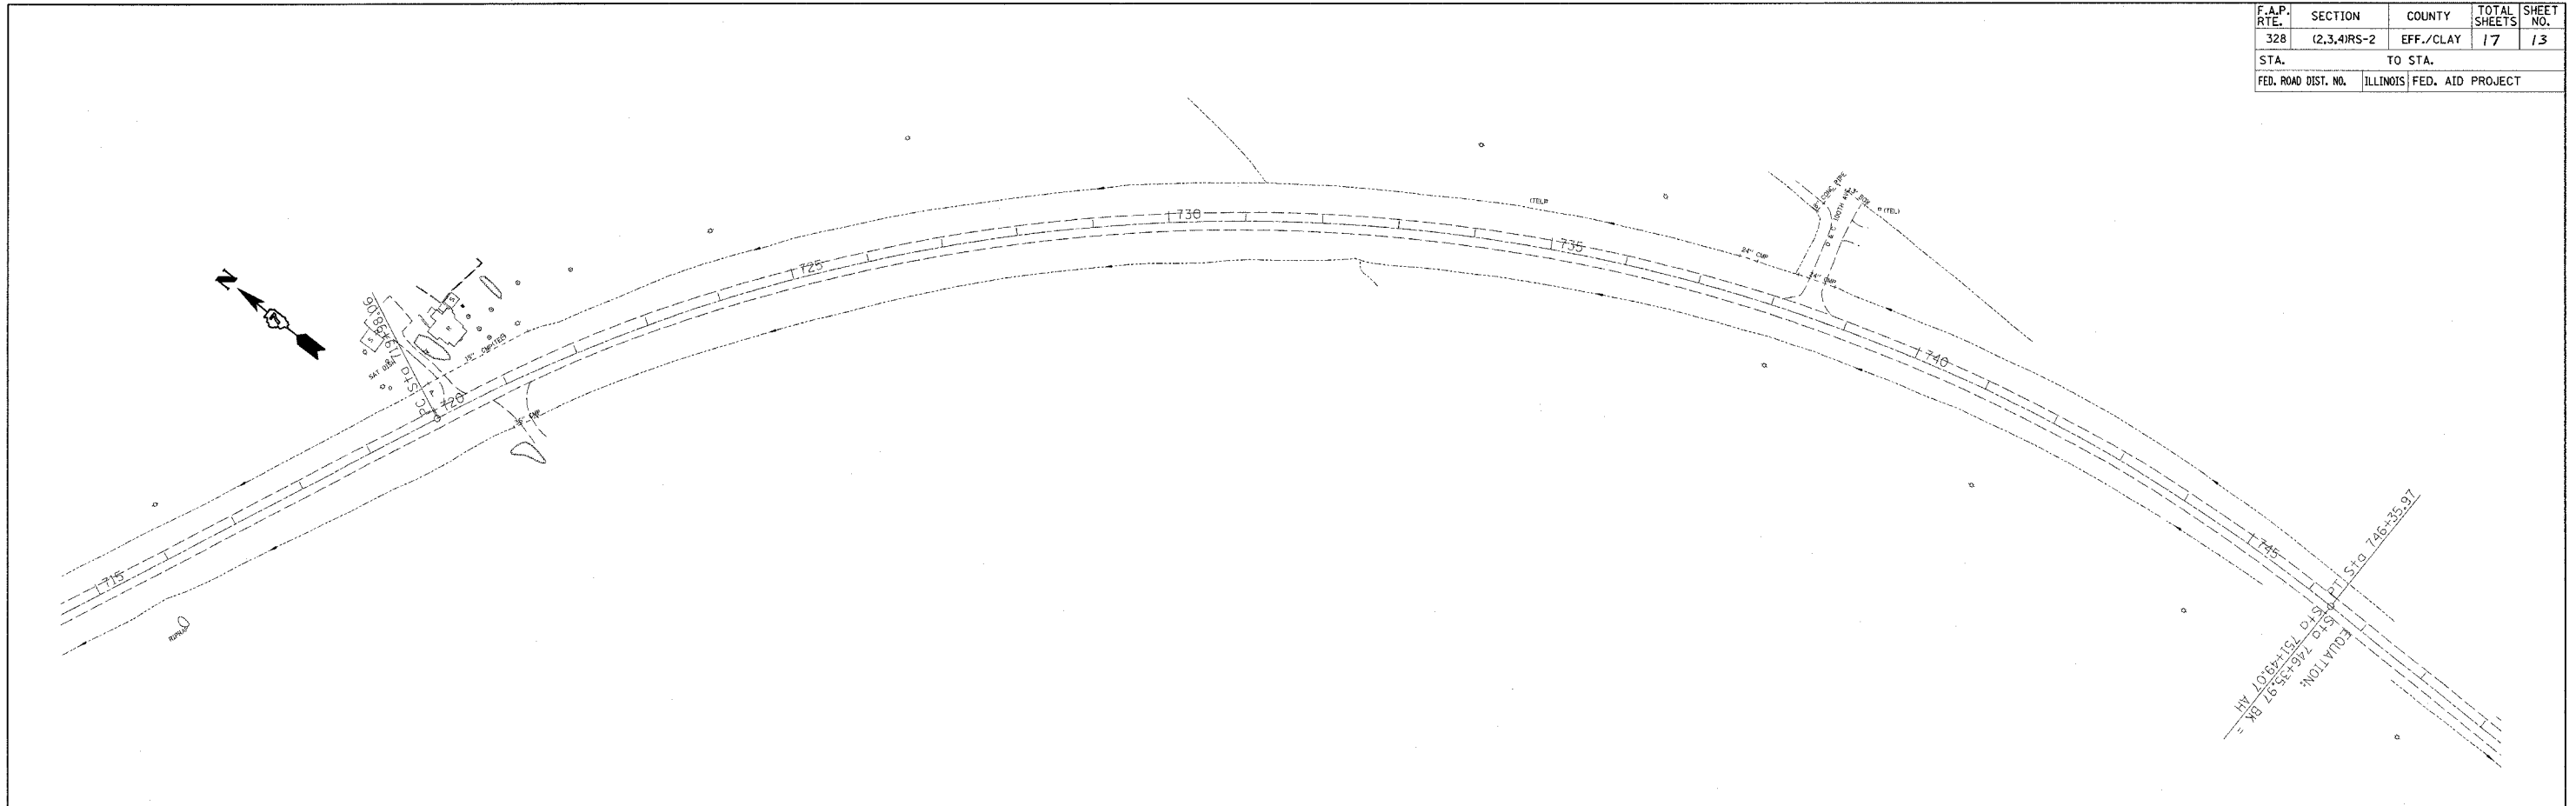

PLOT DATE = 3/29/2007  
 PLOT SCALE = 1/4" = 100'  
 USER NAME = ewertm