
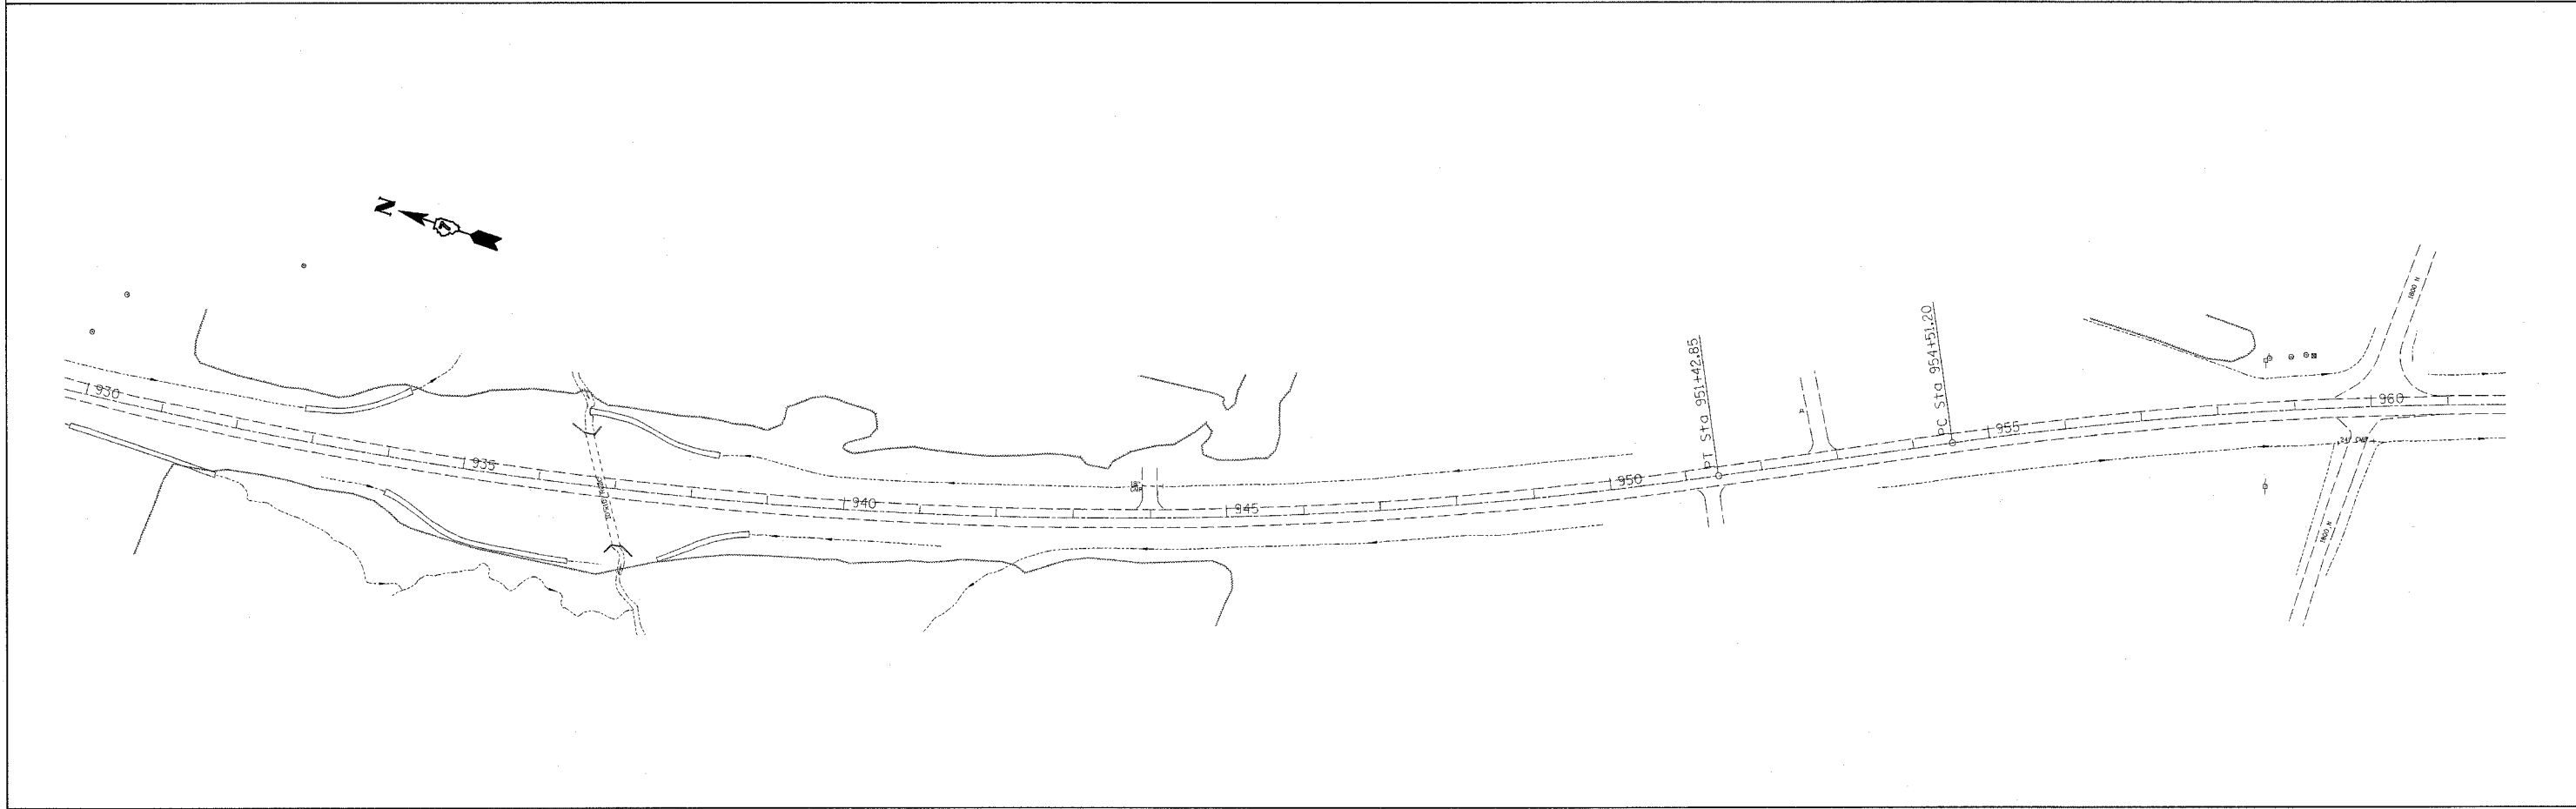


F.A.P. RTE.	SECTION	COUNTY	TOTAL SHEETS	SHEET NO.
328	12,3,4RS-2	EFF./CLAY	17	16
STA. TO STA.		ILLINOIS FED. AID PROJECT		

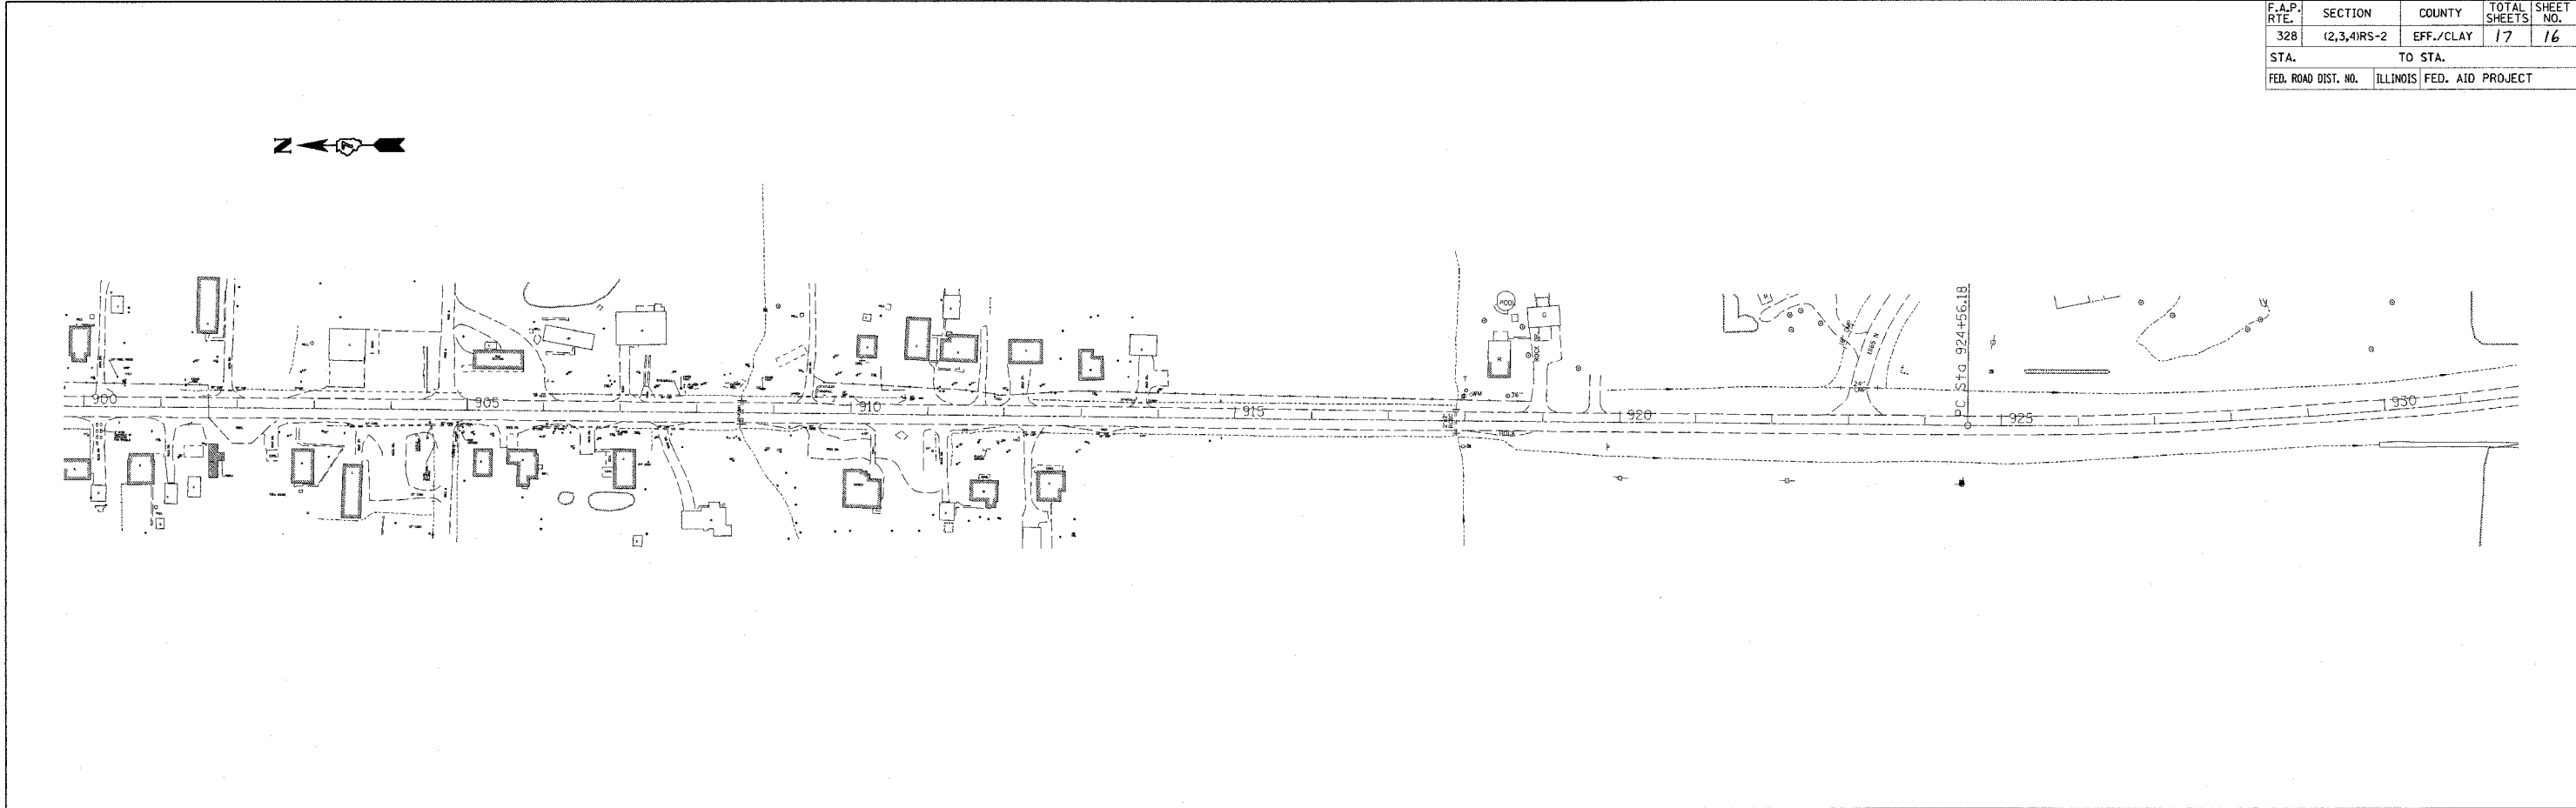

PLOT DATE = 3/29/2007  
 FILE NAME = c:\p\proj\74160\mpl\plan\_74160.dgn  
 PLOT SCALE = 100.0000 / IN.  
 USER NAME = eac-trm