


F.A.I. RTE.	SECTION	COUNTY	TOTAL SHEETS	SHEET NO.
70			18	5
STA.		TO STA.		
FED. ROAD DIST. NO.		ILLINOIS FED. AID PROJECT		

- D-7 JOINT REPAIRS 2007-1
- FAYETTE

EXISTING TYPICAL CROSS SECTION SN 026-0013

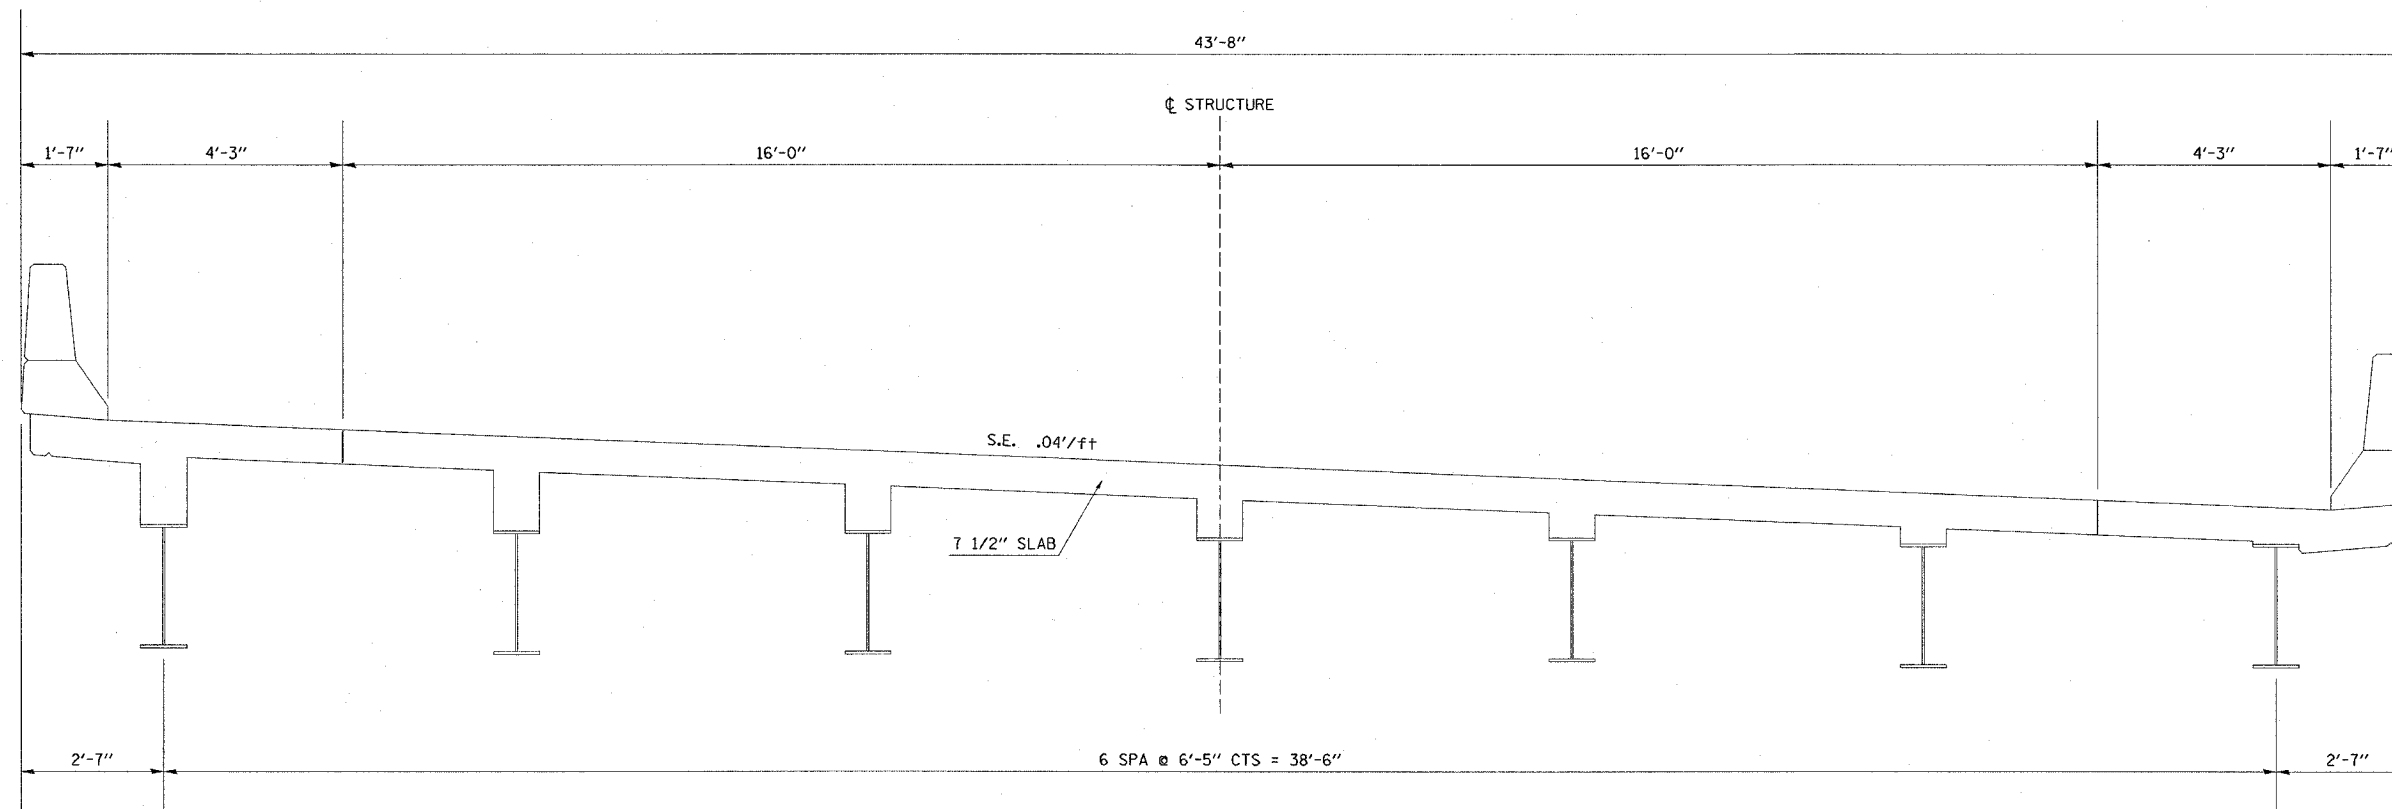

(LOOKING EAST)

PLOT DATE = #DATE#
 FILE NAME = #FILE#
 PLOT SCALE = #SCALE#
 USER NAME = #USER#

REVISIONS	
NAME	DATE

ILLINOIS DEPARTMENT OF TRANSPORTATION

**EXISTING TYPICAL CROSS SECTION
SN 026-0013**

SCALE: VERT. _____
 HORIZ. _____

DATE _____ DRAWN BY _____
 CHECKED BY _____