


F.A.T. RTE.	SECTION	COUNTY	TOTAL SHEETS	SHEET NO.
70	*	**	18	6
STA.		TO STA.		
FED. ROAD DIST. NO.	ILLINOIS	FED. AID PROJECT		


- D-7 JOINT REPAIRS 2007-1
- FAYETTE

STAGE I CONSTRUCTION

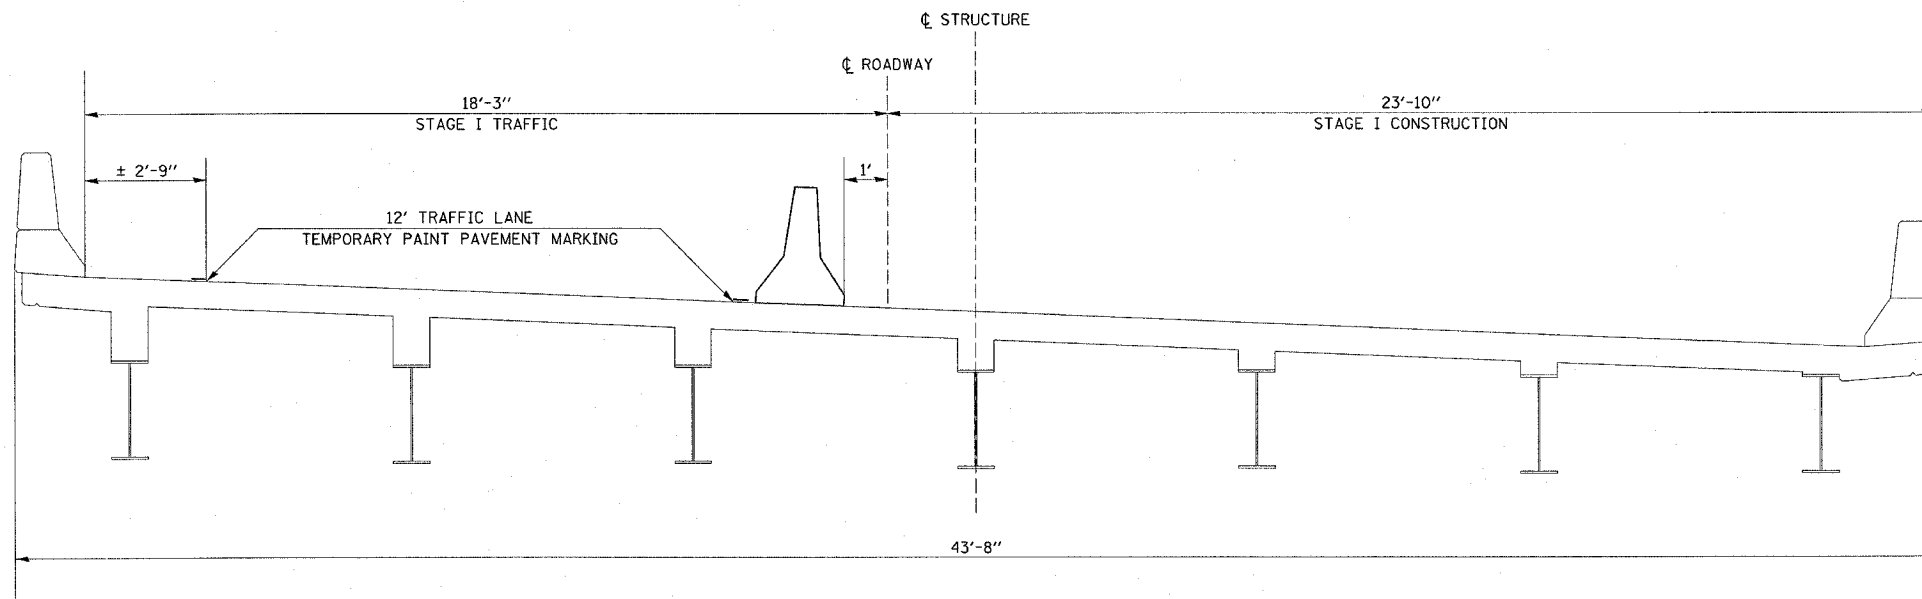

(LOOKING EAST)

STAGE II CONSTRUCTION

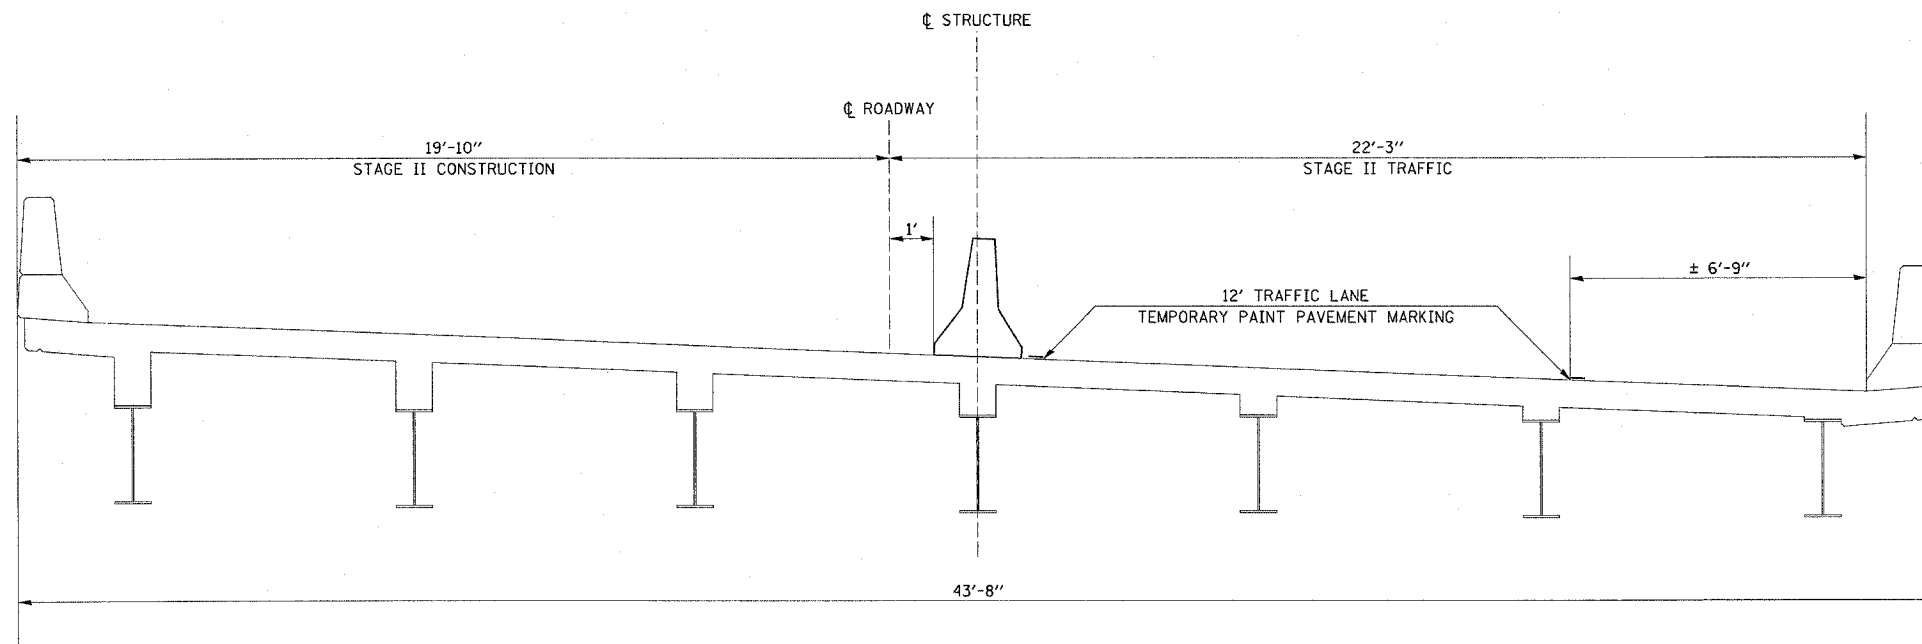

(LOOKING EAST)

PLOT DATE = #DATE#
 FILE NAME = #FILE#
 PLOT SCALE = #SCALE#
 USER NAME = #USER#

REVISIONS	
NAME	DATE

ILLINOIS DEPARTMENT OF TRANSPORTATION

STAGING
SN 026-0013

SCALE: VERT.
 DATE: HORIZ.

DRAWN BY
 CHECKED BY