


F.A.I. RTE.	SECTION	COUNTY	TOTAL SHEETS	SHEET NO.
70	*	**	18	9
STA.		TO STA.		
FED. ROAD DIST. NO.		ILLINOIS FED. AID PROJECT		

- D-7 JOINT REPAIRS 2007-1
- FAYETTE

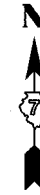


TRAFFIC CONTROL STAGE II STRUCTURE NUMBER 026-0013

78300100 PAVEMENT MARKING REMOVAL

STATION	TO	STATION	TYPE	FEET	SQ FT
448+01.00		460+32.00	4" SOLID	1231.0	410.3
				TOTAL =	410.3

35400500 PORTLAND CEMENT CONCRETE BASE COURSE WIDENING 10"

STATION / OFFSET	TO	STATION / OFFSET	SQ YD
EB LANE			
448+01.00 / RT 56.00'		450+06.00 / RT 56.00'	
448+01.00 / RT 60.00'		450+06.00 / RT 60.00'	89.9
457+92.00 / RT 56.00'		460+32.00 / RT 56.00'	
457+92.00 / RT 60.00'		460+32.00 / RT 60.00'	105.3
TOTAL			195.2

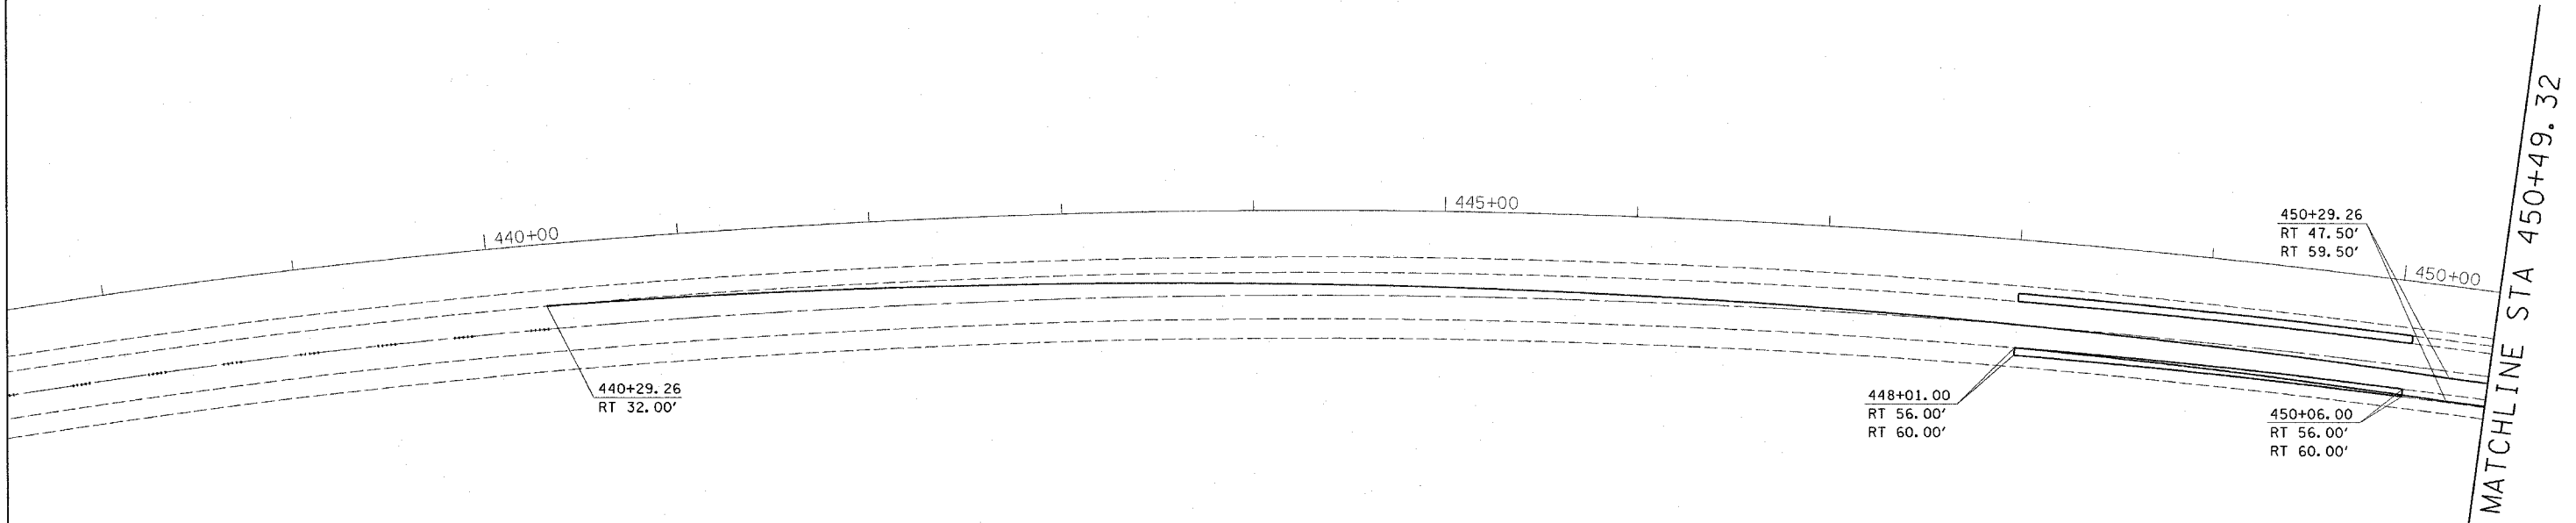

70300625 TEMPORARY PAINT PAVEMENT MARKING LINE 4"

STATION / OFFSET	TO	STATION / OFFSET	STRIPE	FEET
EB LANE				
440+29.26 / RT 32.00'		450+29.26 / RT 47.50'	SOLID YELLOW	991.5
450+29.26 / RT 47.50'		455+29.26 / RT 47.50'	SOLID YELLOW	494.8
455+29.26 / RT 47.50'		457+31.33 / RT 47.50'	SOLID YELLOW	200.0
448+01.00 / RT 56.00'		450+29.26 / RT 59.50'	SOLID WHITE	225.2
450+29.26 / RT 59.50'		455+29.26 / RT 59.50'	SOLID WHITE	493.6
455+29.26 / RT 59.50'		457+31.33 / RT 59.50'	SOLID WHITE	199.4
457+31.33 / RT 59.50'		460+32.00 / RT 56.00'	SOLID WHITE	296.9
TOTAL =				2901.4

44004250 PAVED SHOULDER REMOVAL

STATION / OFFSET	TO	STATION / OFFSET	SQ YD
EB LANE			
448+01.00 / RT 56.00'		450+06.00 / RT 56.00'	
448+01.00 / RT 60.00'		450+06.00 / RT 60.00'	89.9
457+92.00 / RT 56.00'		460+32.00 / RT 56.00'	
457+92.00 / RT 60.00'		460+32.00 / RT 60.00'	105.3
TOTAL			195.2

70301000 WORK ZONE PAVEMENT MARKING REMOVAL

STATION / OFFSET	TO	STATION / OFFSET	STRIPE	FEET	SQ FT
EB LANE					
440+29.26 / RT 32.00'		450+29.26 / RT 47.50'	SOLID YELLOW	991.5	330.5
450+29.26 / RT 47.50'		455+29.26 / RT 47.50'	SOLID YELLOW	494.8	164.9
455+29.26 / RT 47.50'		457+31.33 / RT 47.50'	SOLID YELLOW	200.0	66.7
448+01.00 / RT 56.00'		450+29.26 / RT 59.50'	SOLID WHITE	225.2	75.1
450+29.26 / RT 59.50'		455+29.26 / RT 59.50'	SOLID WHITE	493.6	164.5
455+29.26 / RT 59.50'		457+31.33 / RT 59.50'	SOLID WHITE	199.4	66.5
457+31.33 / RT 59.50'		460+32.00 / RT 56.00'	SOLID WHITE	296.9	99.0
TOTAL =				967.2	

NOTES:

TRAFFIC DETAILS NOT SHOWN ARE TO CONFORM WITH STANDARD 701400, 701402, AND 701406.

MESSAGE BOARD MAY BE ADJUSTED TO MEET FIELD CONDITIONS.

RESIDENT ENGINEER AND TRAFFIC CONTROL SUPERVISOR WILL PROVIDE THE APPROPRIATE MESSAGE FOR THE CHANGEABLE MESSAGE SIGN.

REVISIONS	
NAME	DATE

ILLINOIS DEPARTMENT OF TRANSPORTATION

**TRAFFIC CONTROL
STAGE II
SN 026-0013**

SCALE: VERT. _____
HORIZ. _____

DATE _____ DRAWN BY _____
CHECKED BY _____

PLOT DATE = DATE
 FILE NAME = FILEL
 USER NAME = USER